

BOROUGH OF RIVERDALE

MORRIS COUNTY, NEW JERSEY




2011

TAX ASSESSMENT MAP

ROBERT L. CIGOL, NEW JERSEY LICENSED LAND SURVEYOR
LICENSE No. 24GS04026100
DMC ASSOCIATES, INC.
211 MAIN STREET
BUTLER, N.J. 07405

REVISIONS			
DATE	L. S. NAME	LIC. NO.	SHEET. NO.
04/03/2012	R. CIGOL	24GS04026100	8: R.O.W. VACATION, 14: R.O.W. LABEL

THIS MAP HAS BEEN DRAWN USING COMPUTER AIDED DRAFTING/DESIGN (CAD/D) UNDER THE SUPERVISION OF ROBERT L. CIGOL, N.J.L.S. No. 24GS04026100.

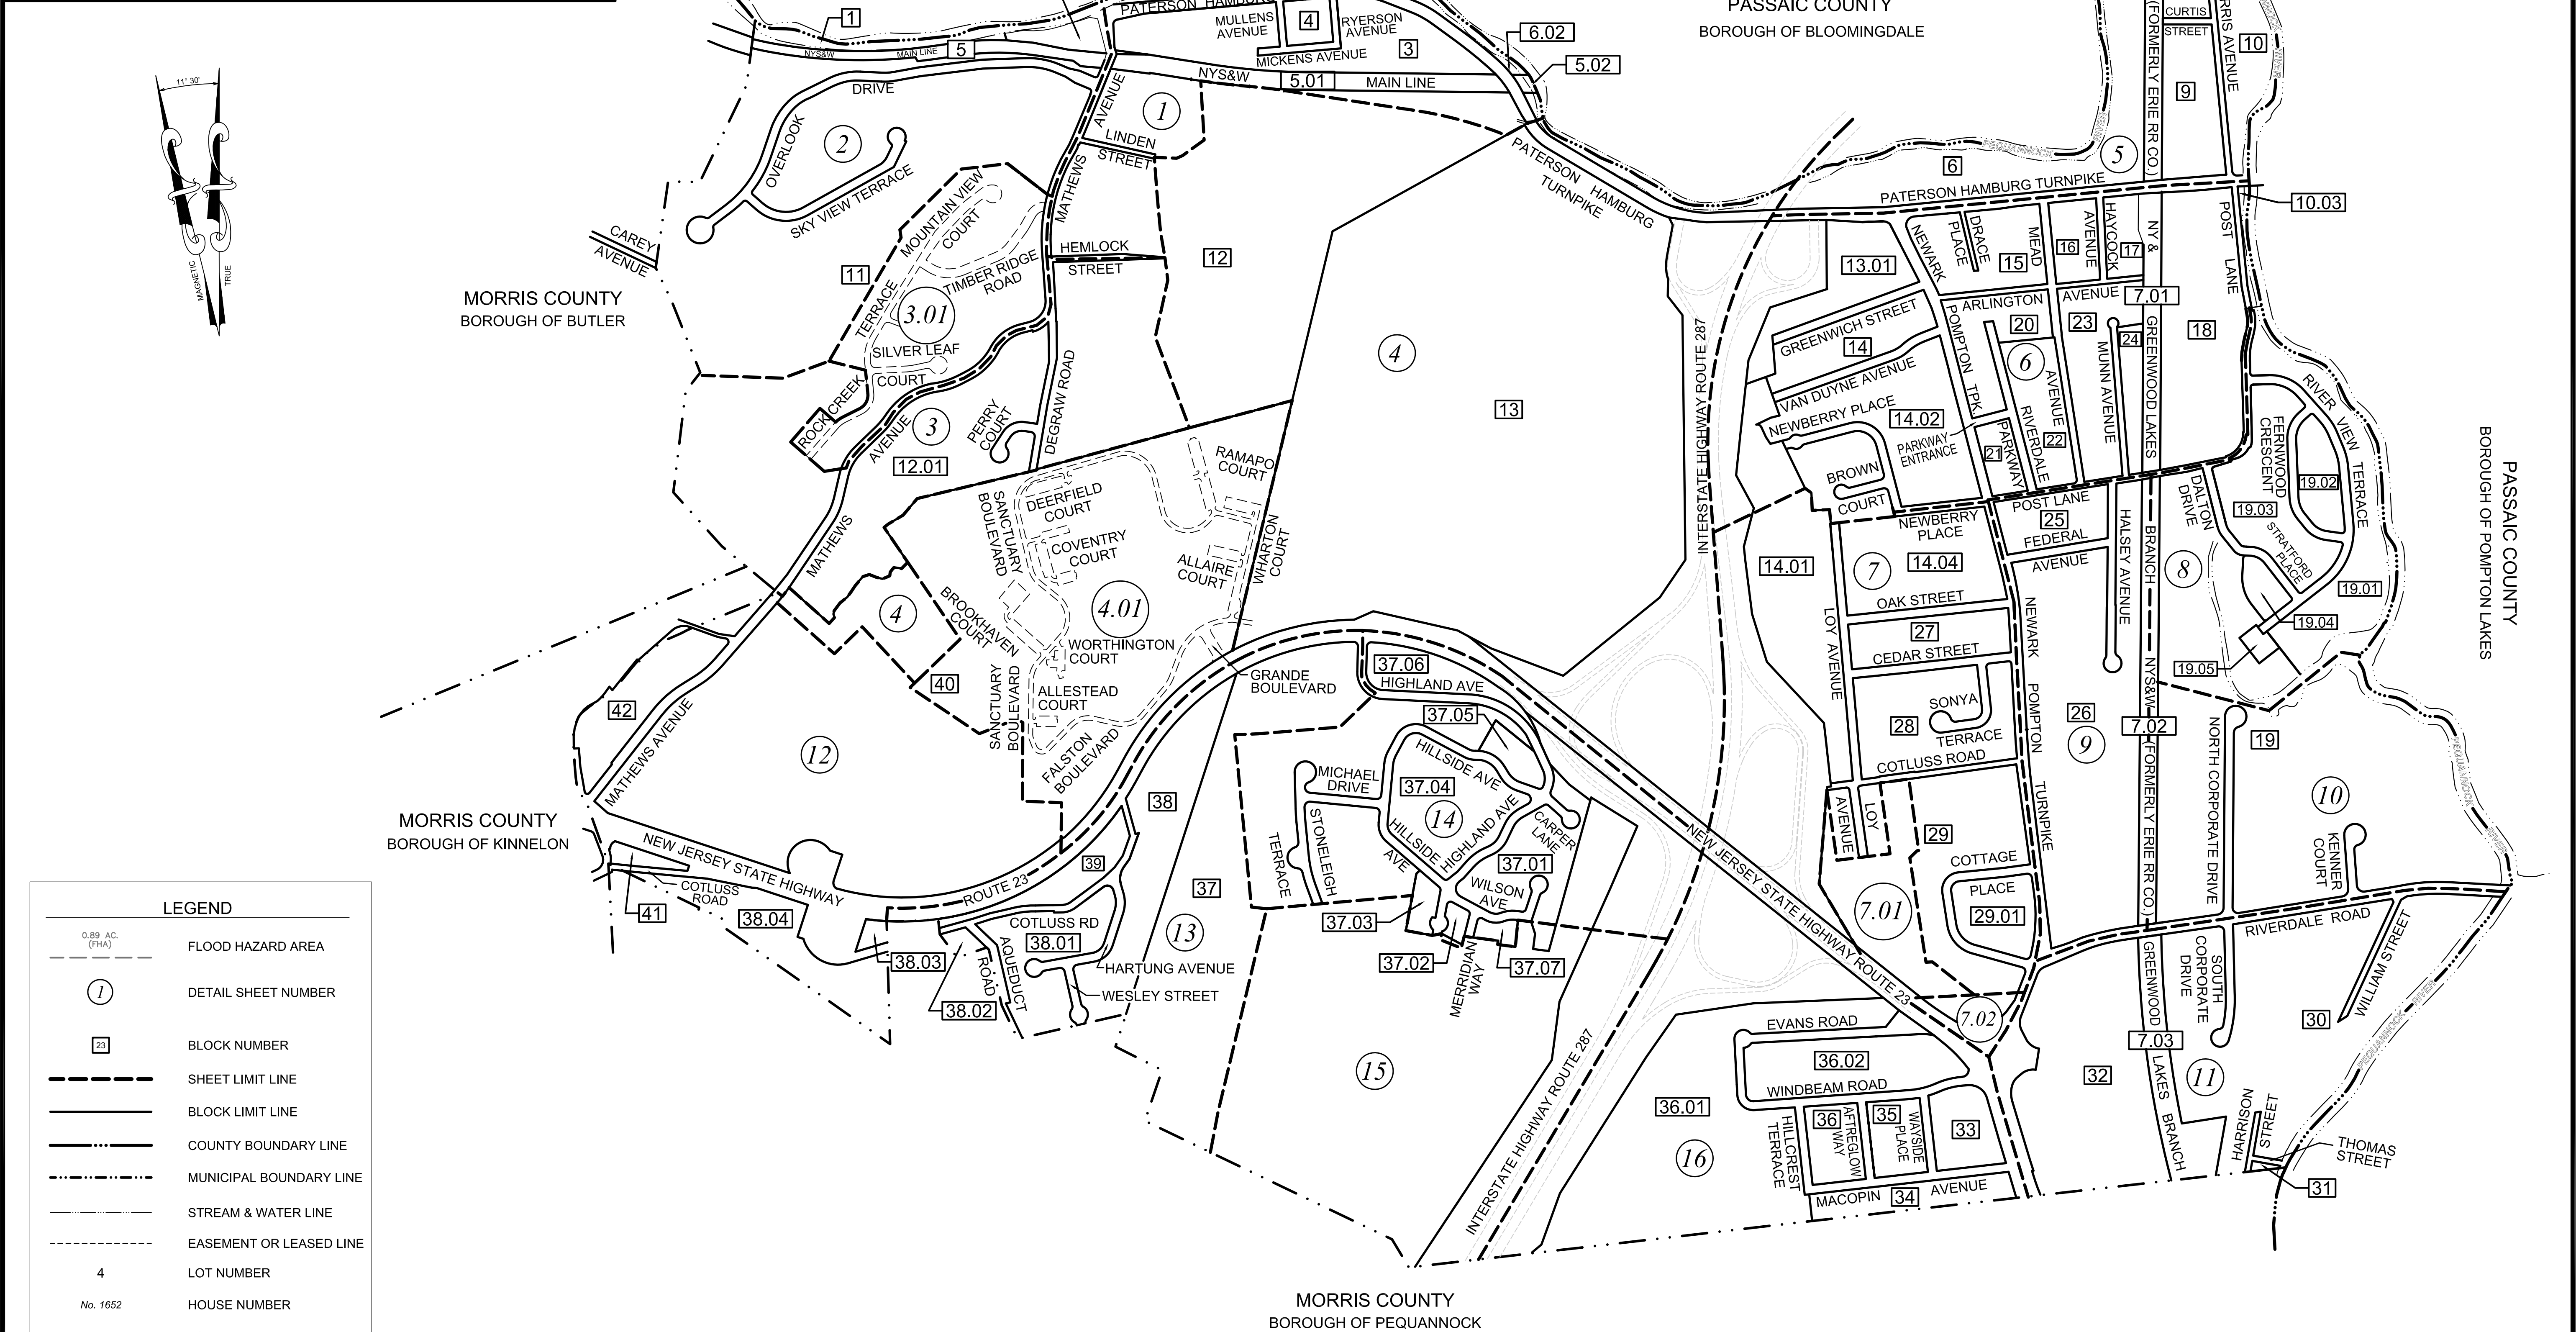

LEGEND

0.89 AC.
(FHA)

FLOOD HAZARD AREA

DETAIL SHEET NUMBER

BLOCK NUMBER

SHEET LIMIT LINE

BLOCK LIMIT LINE

COUNTY BOUNDARY LINE

MUNICIPAL BOUNDARY LINE

STREAM & WATER LINE

EASEMENT OR LEASED LINE

LOT NUMBER


HOUSE NUMBER

LOT AREA

THE AREAS, BOUNDARIES AND DIMENSIONS SHOWN ON THIS TAX MAP, ARE DERIVED FROM GROUND SURVEYS, AERIAL SURVEYS, AND RECORDED PLANS, MAPS, DEEDS, WILLS, AND ARE TO BE USED FOR ASSESSMENT PURPOSES ONLY.

I HEREBY CERTIFY THAT THIS MAP AND ANY REQUIRED SURVEY HAVE BEEN MADE UNDER MY IMMEDIATE SUPERVISION, AND COMPLIES WITH THE LAWS OF THE STATE OF NEW JERSEY.

ROBERT L. CIGOL, N.J.L.S. NO. 24GS04026100
CERTIFICATE OF AUTHORIZATION NO. 24GA27919000

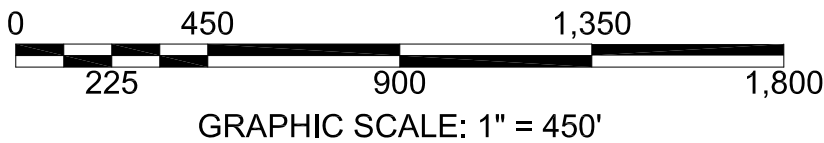



NEW JERSEY DEPARTMENT OF THE TREASURY
DIVISION OF TAXATION
PROPERTY ADMINISTRATION
APPROVED AS A TAX MAP PURSUANT TO THE AUTHORITY OF
N.J.S.A. 54:1-15 & 54:50-1
FOR THE DIRECTOR, DIVISION OF TAXATION
THOMAS J. REILLY, C.T.A.
CHIEF, LOCAL PROPERTY FIELD ASSISTANCE
SUE DAVISON, C.T.A.
SUPERVISING FIELD REPRESENTATIVE
DATE: FEB. 10, 2012 SERIAL NO. 982

TAX ASSESSMENT MAP
BOROUGH OF RIVERDALE
MORRIS COUNTY, NEW JERSEY
SCALE: 1"=450'
10/31/2011

ROBERT L. CIGOL
NEW JERSEY LICENSED LAND SURVEYOR
LICENSE NO. 24GS04026100 CERTIFICATE OF AUTHORIZATION NO. 24GA27919000


DMC ASSOCIATES, INC.
211 MAIN STREET BUTLER, N.J. 07405
TO SHOW CONDITIONS AS OF 04/03/2012

THIS MAP HAS BEEN DRAWN USING COMPUTER AIDED DRAFTING/DESIGN (CAD/D) UNDER THE SUPERVISION OF
ROBERT L. CIGOL, N.J.L.S. No. 24GS04026100.

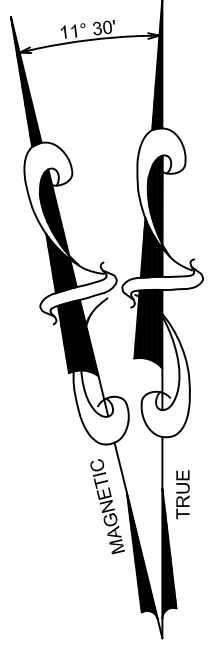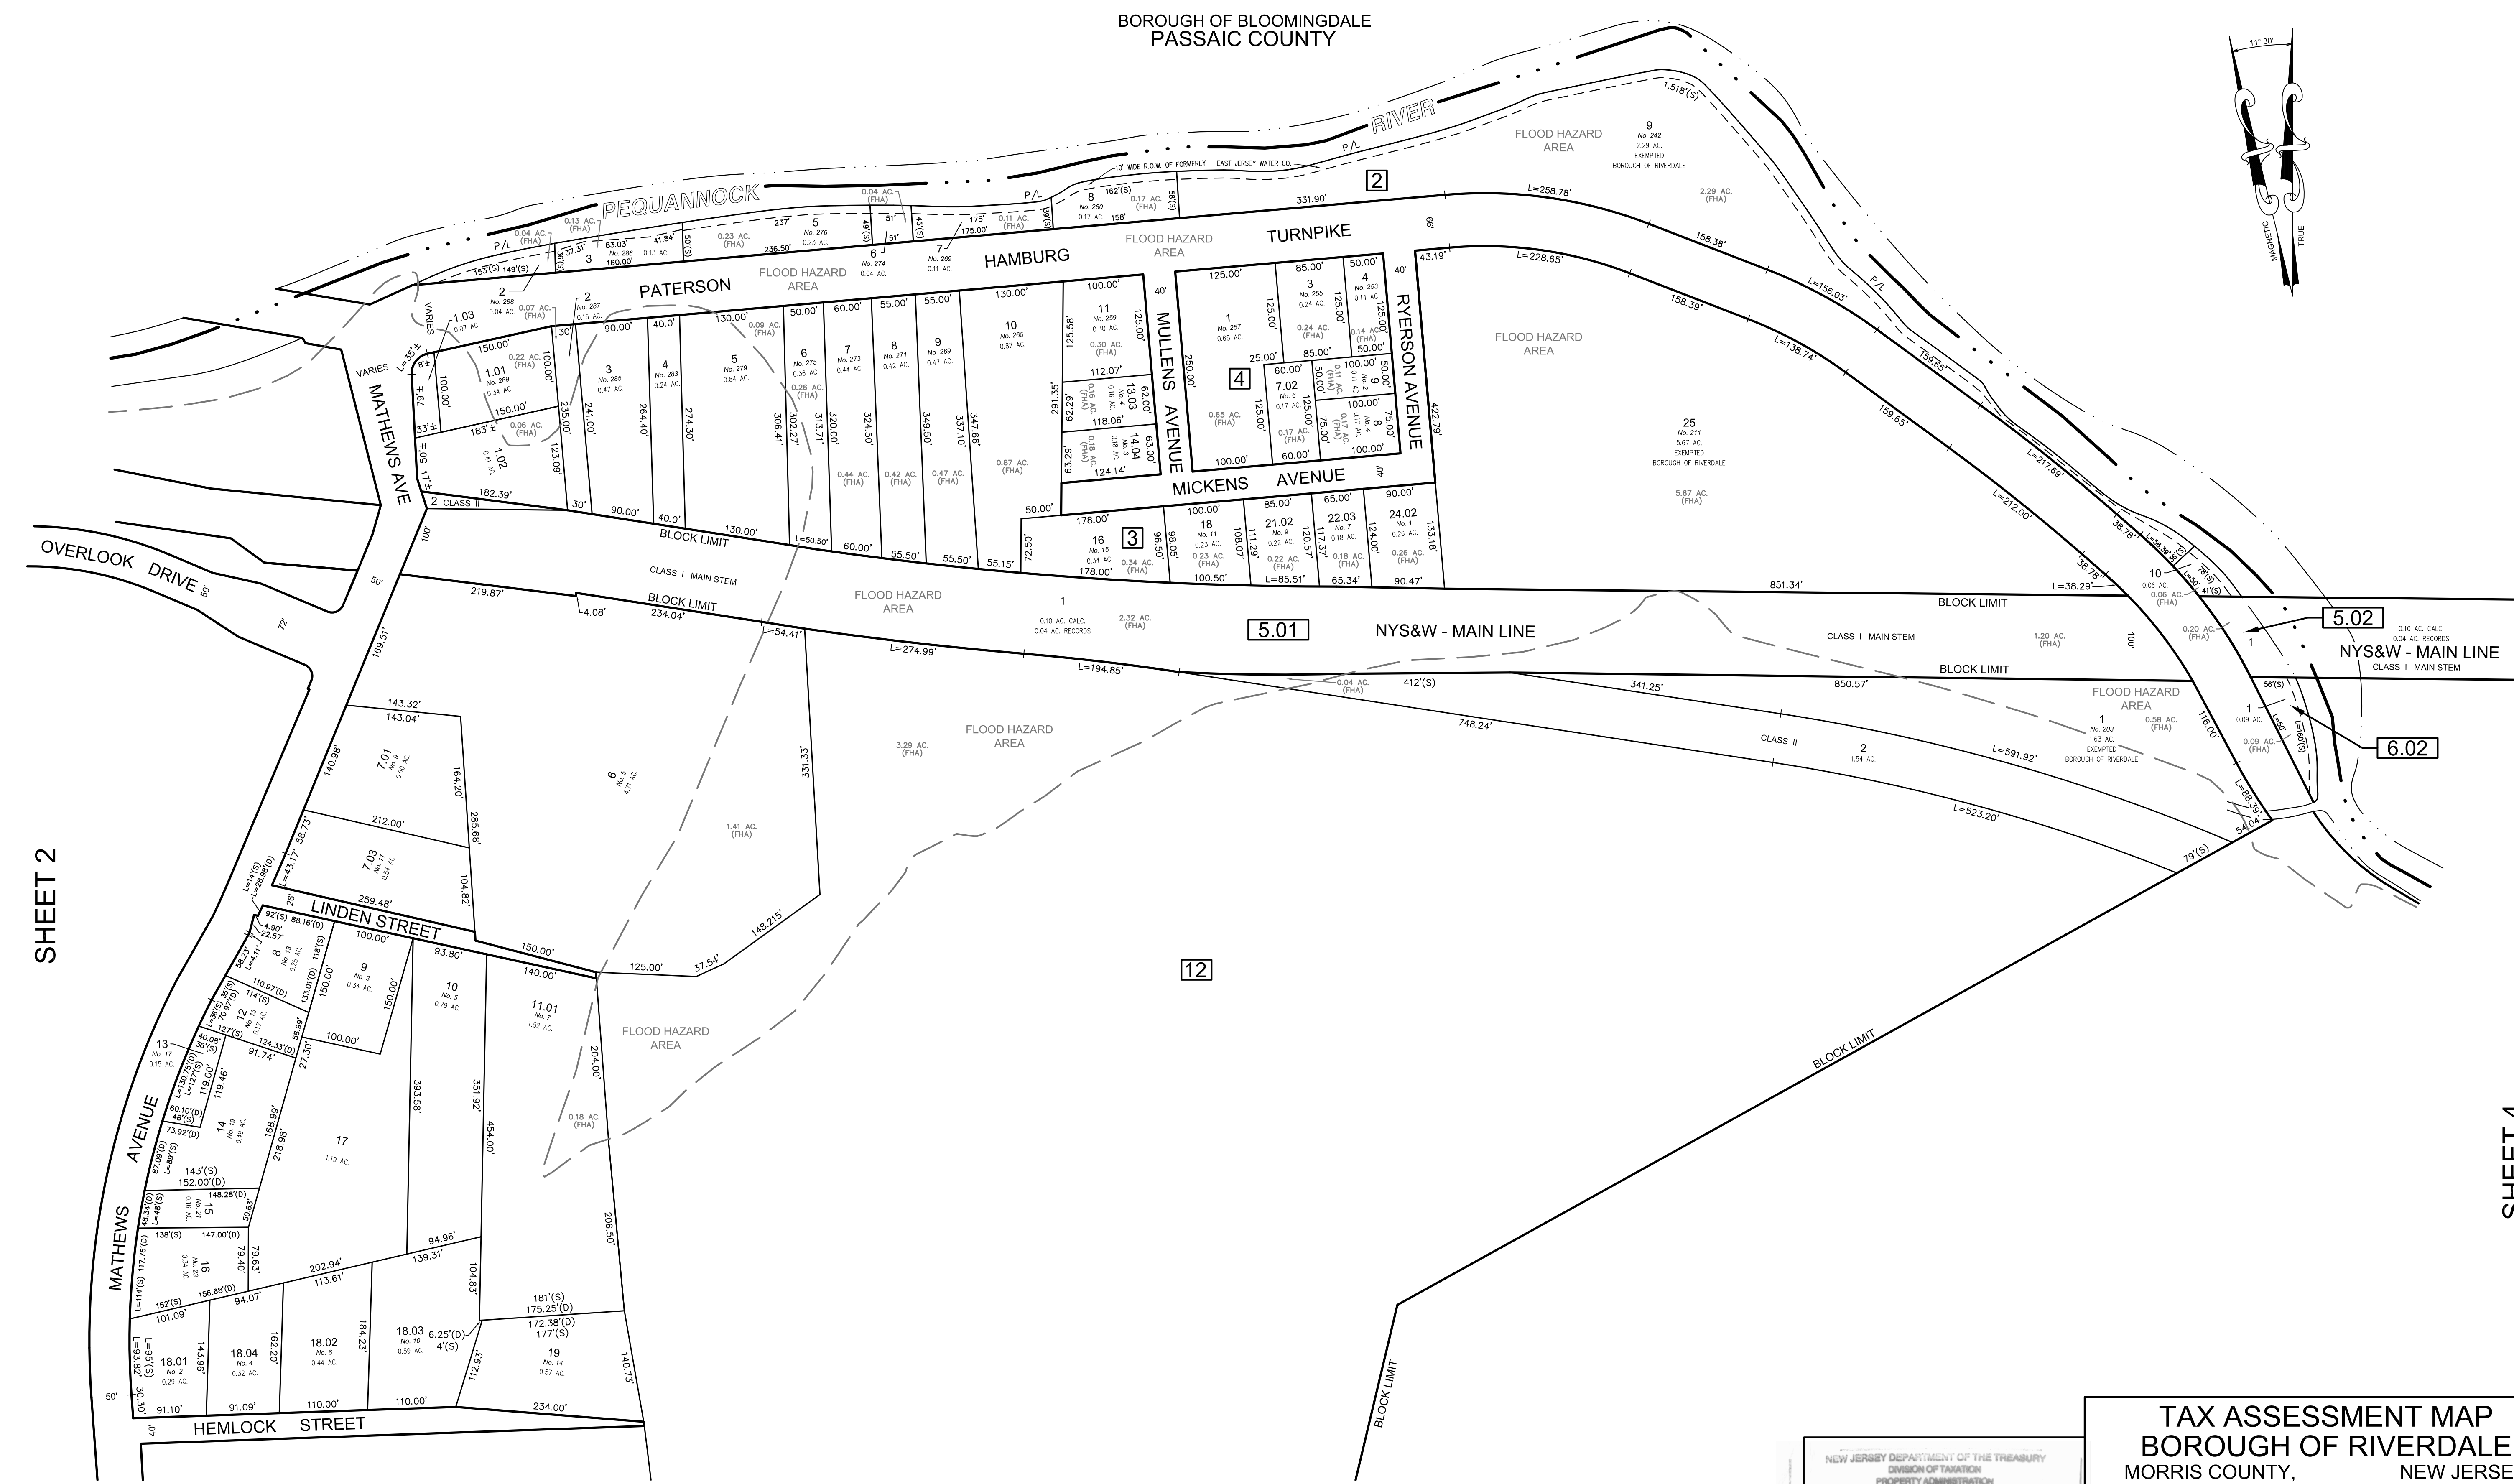


SHEET 2

SHEET 4

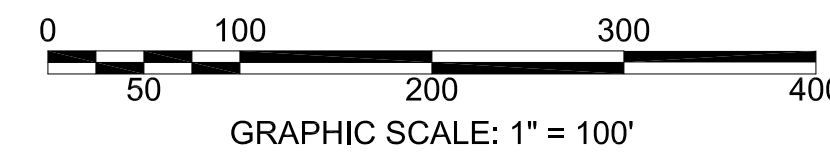

SHEET 3

SHEET 4

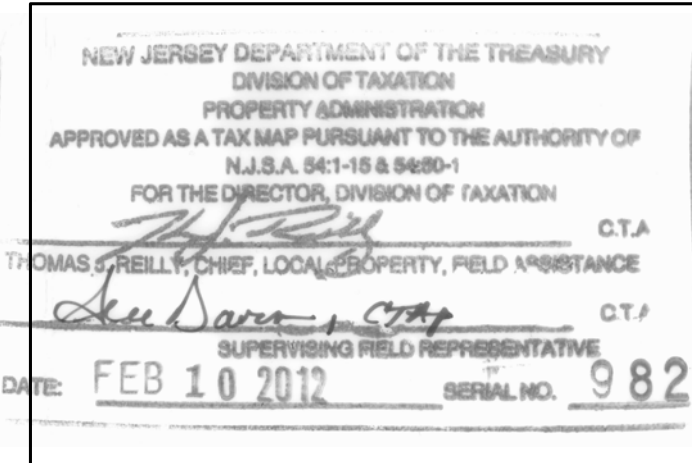

TAX ASSESSMENT MAP

BOROUGH OF RIVERDALE

MORRIS COUNTY, NEW JERSEY

SCALE: 1"=100'

10/31/2011

ROBERT L. CIGOL

NEW JERSEY LICENSED LAND SURVEYOR

LICENSE NO. 24GS04026100


CERTIFICATE OF AUTHORIZATION NO. 24GA27919000

DMC ASSOCIATES, INC.

211 MAIN STREET


BUTLER, N.J. 07405

THIS MAP HAS BEEN DRAWN USING COMPUTER AIDED DRAFTING/DESIGN (CAD/D) UNDER THE SUPERVISION OF
ROBERT L. CIGOL, N.J.L.S. No. 24GS04026100.

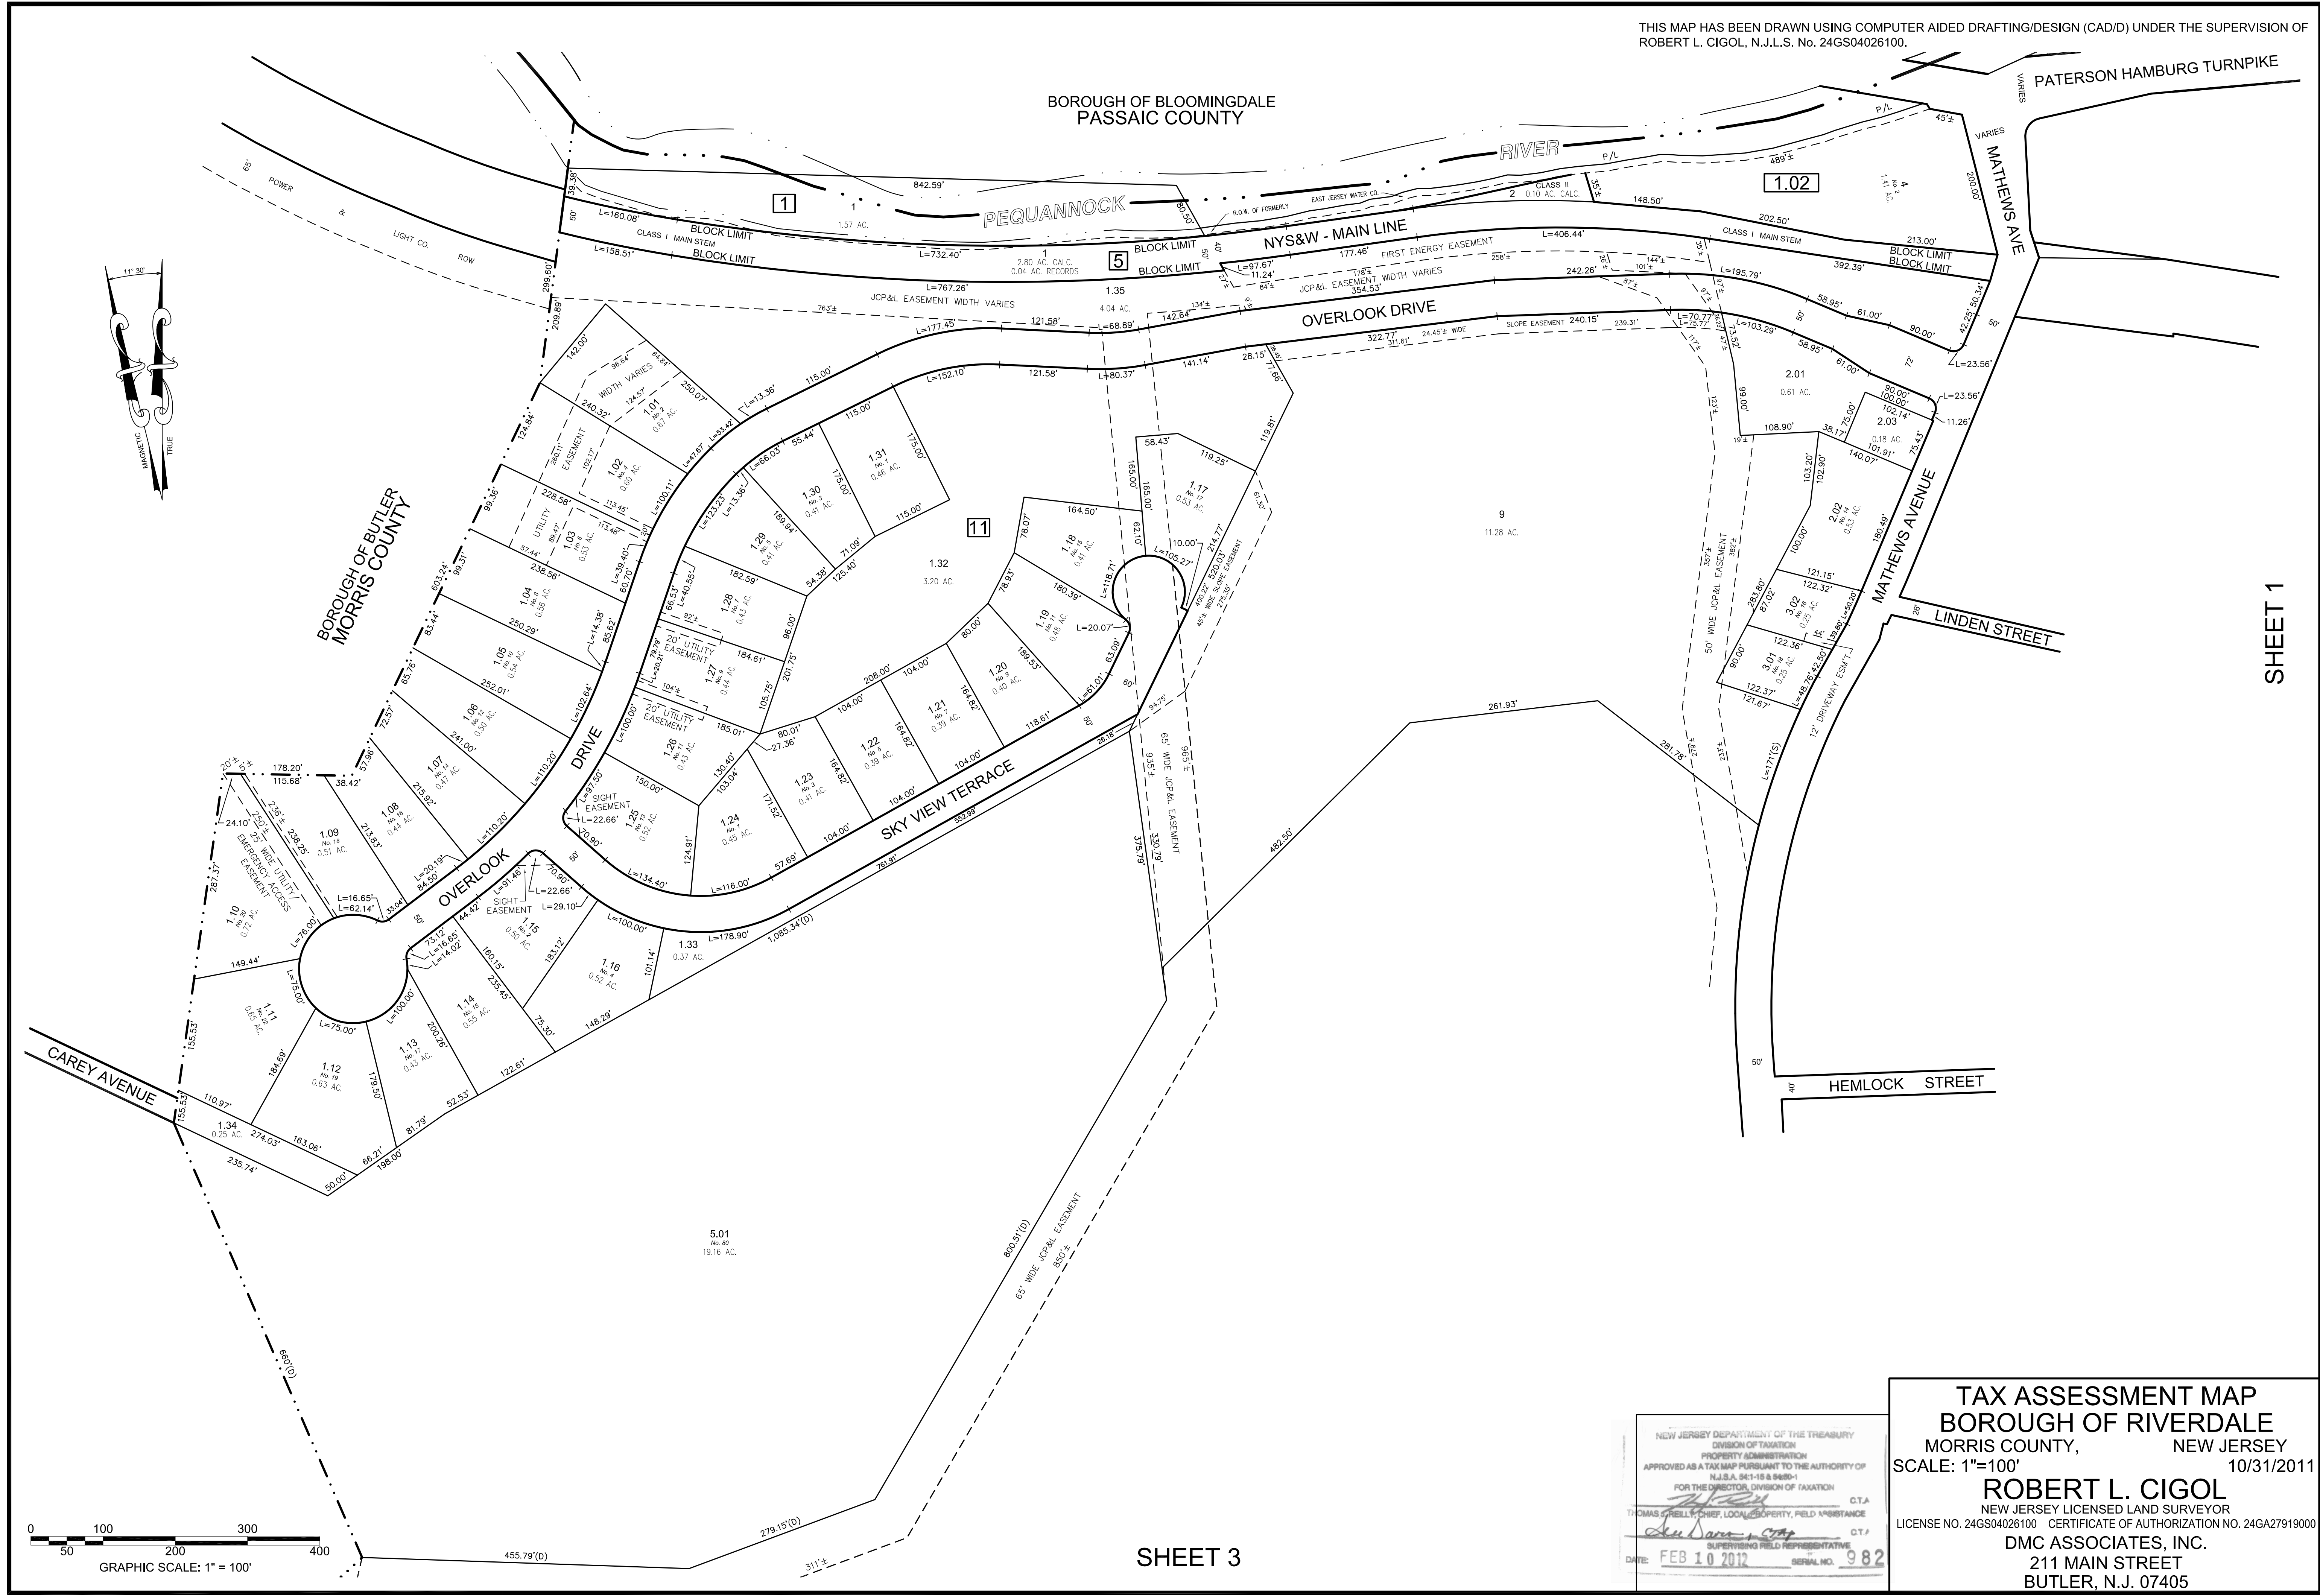

SHEET 1


SHEET 3

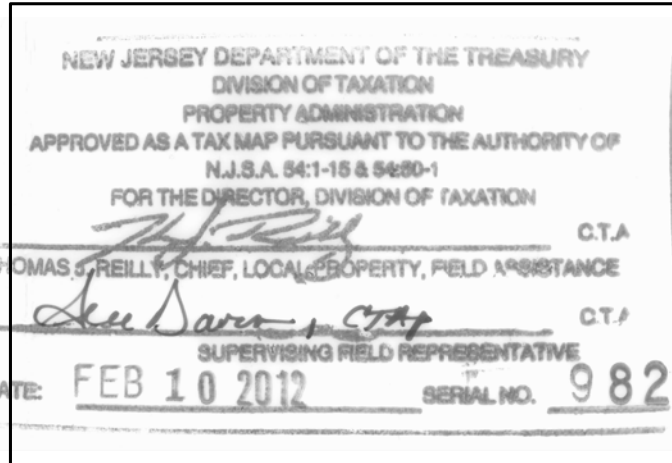

TAX ASSESSMENT MAP
BOROUGH OF RIVERDALE
 MORRIS COUNTY, NEW JERSEY
 SCALE: 1"=100' 10/31/2011
ROBERT L. CIGOL
 NEW JERSEY LICENSED LAND SURVEYOR
 LICENSE NO. 24GS04026100 CERTIFICATE OF AUTHORIZATION NO. 24GA27919000
 DMC ASSOCIATES, INC.
 211 MAIN STREET
 BUTLER, N.J. 07405

"ROCKCREEK CROSSING, A CONDOMINIUM"
MASTER DEED RECORDED NOVEMBER 19, 1997 IN DB4671 P001

THIS MAP HAS BEEN DRAWN USING COMPUTER AIDED DRAFTING/DESIGN (CAD/D) UNDER THE SUPERVISION OF
ROBERT L. CIGOL, N.J.L.S. No. 24GS04026100.

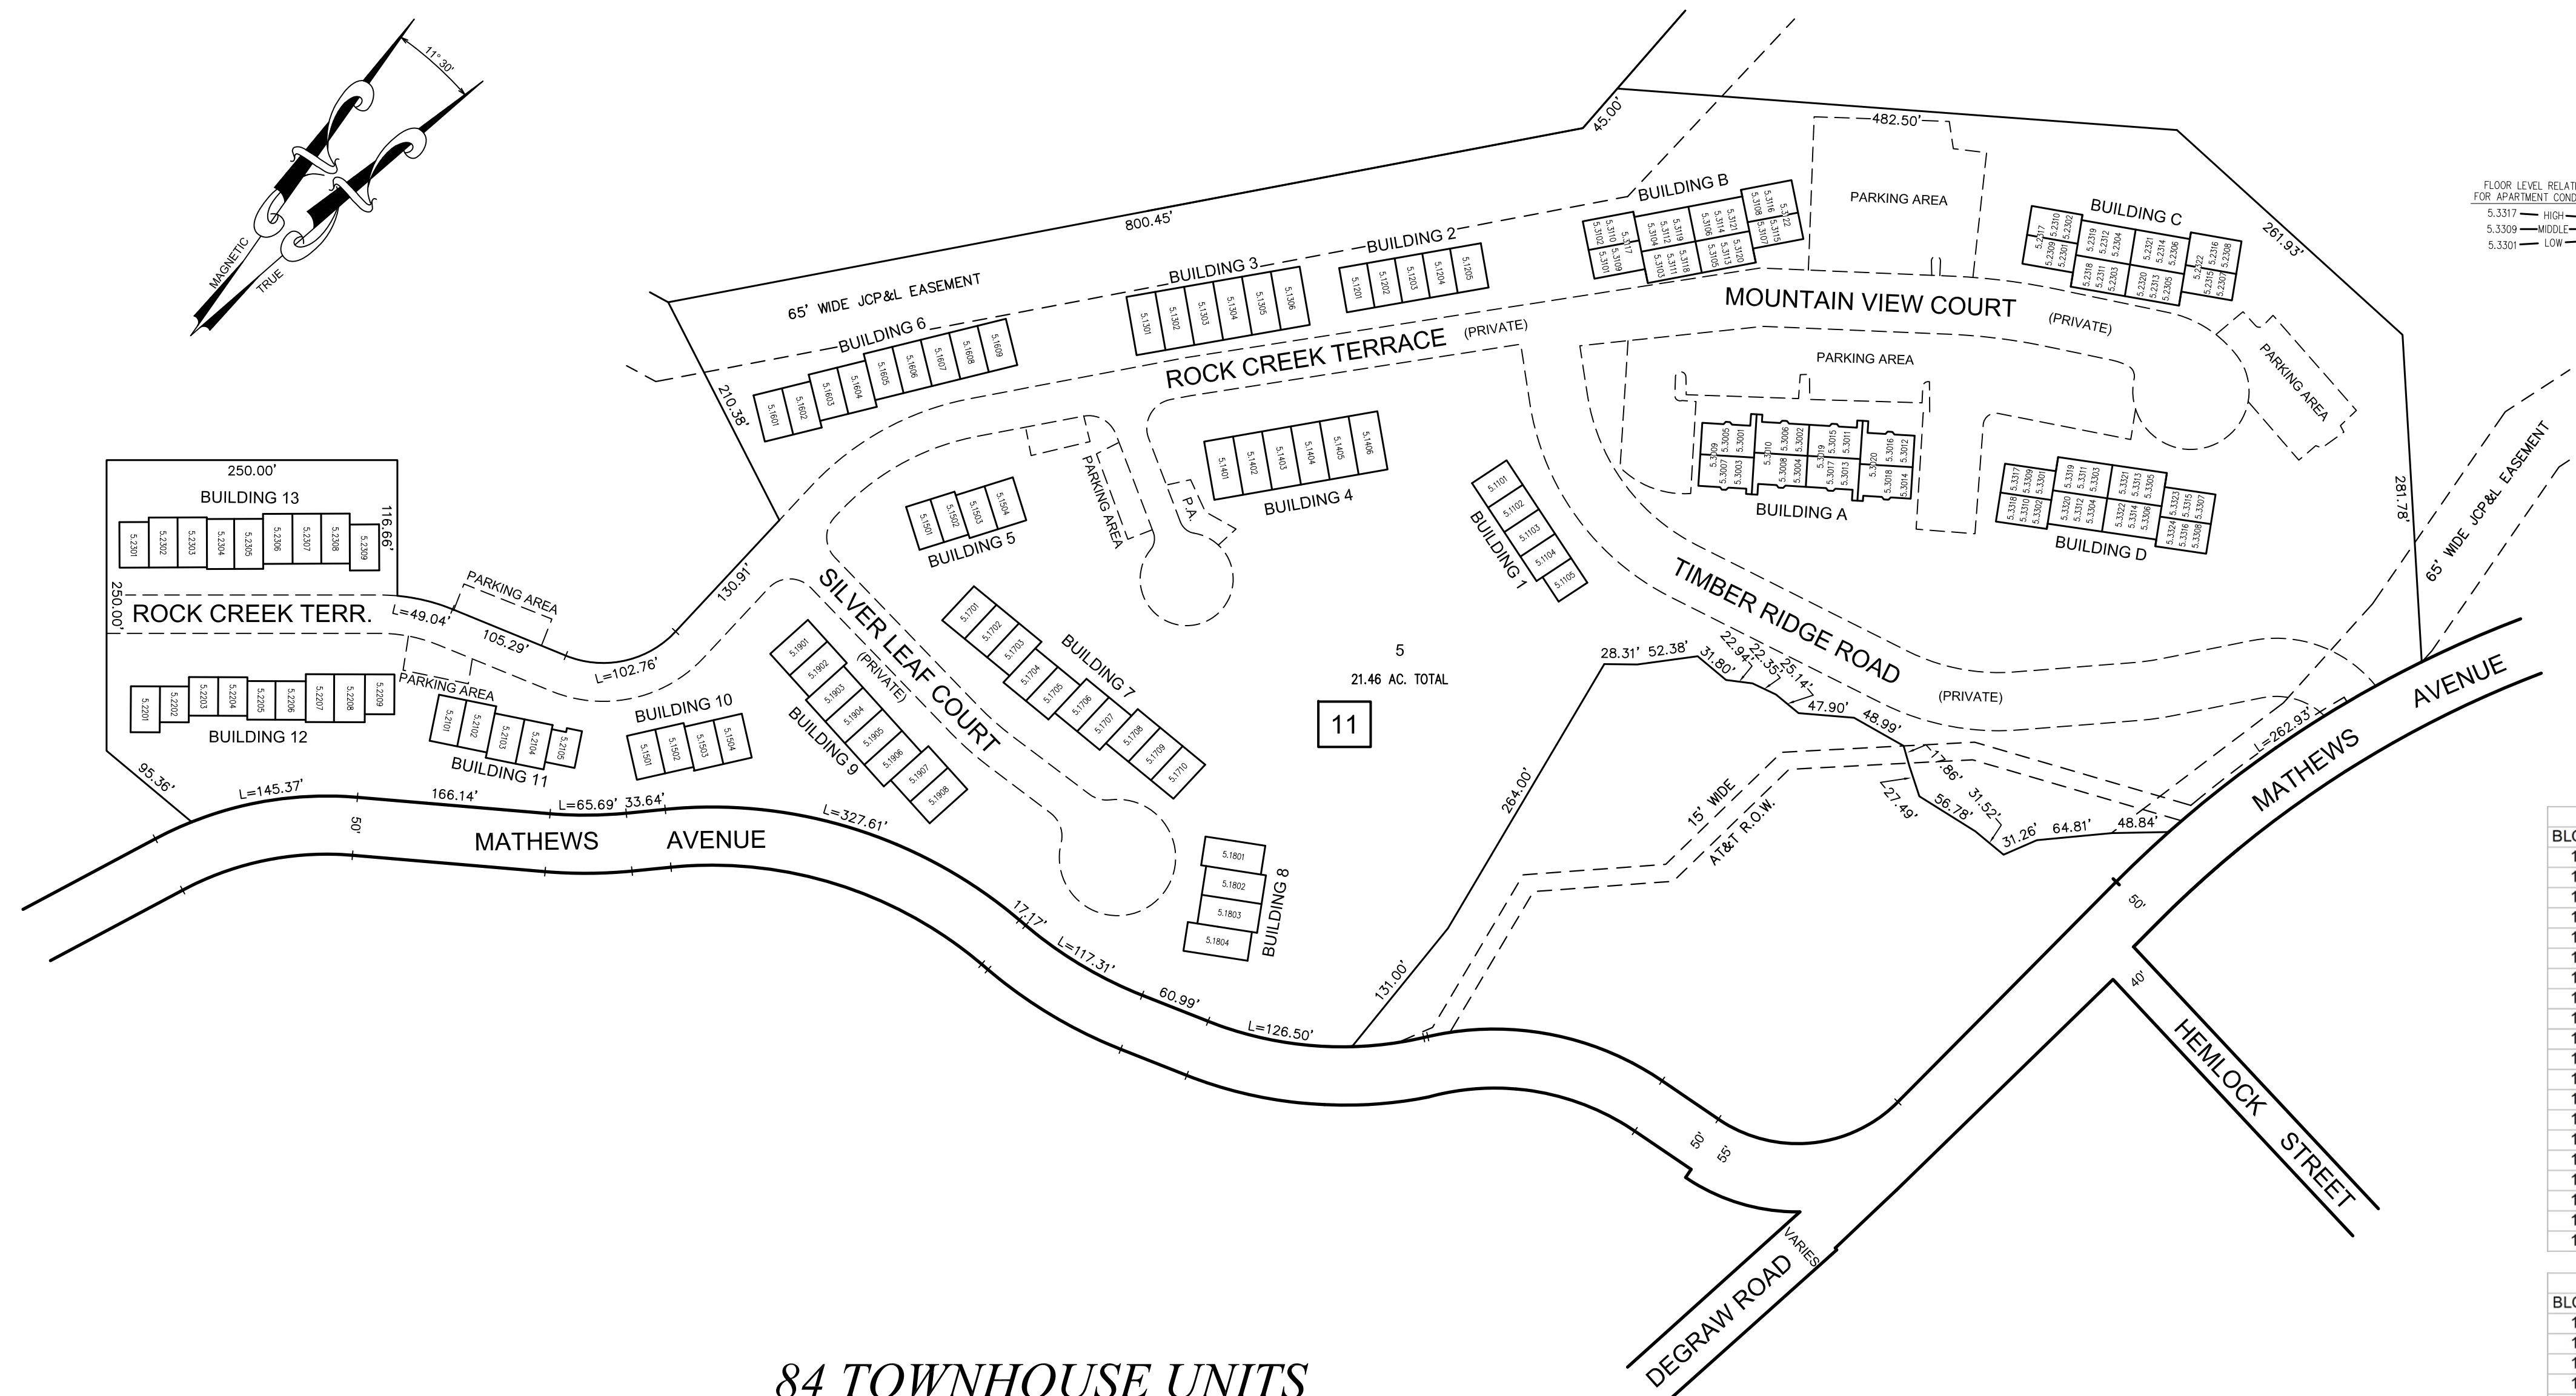

88 APARTMENT UNITS

BUILDING A				
BLOCK	LOT	ADDRESS	SQ. FT.	% INTEREST
11	5.3001	2 MOUNTAIN VIEW CT	843	0.3539
11	5.3002	4 MOUNTAIN VIEW CT	845	0.3539
11	5.3003	6 MOUNTAIN VIEW CT	843	0.3539
11	5.3004	8 MOUNTAIN VIEW CT	845	0.3539
11	5.3005	10 MOUNTAIN VIEW CT	843	0.3539
11	5.3006	12 MOUNTAIN VIEW CT	845	0.3539
11	5.3007	14 MOUNTAIN VIEW CT	1,454	0.6104
11	5.3008	16 MOUNTAIN VIEW CT	1,262	0.5298
11	5.3009	18 MOUNTAIN VIEW CT	1,300	0.5449
11	5.3010	20 MOUNTAIN VIEW CT	1,300	0.5449
11	5.3011	22 MOUNTAIN VIEW CT	845	0.3539
11	5.3012	24 MOUNTAIN VIEW CT	843	0.3539
11	5.3013	26 MOUNTAIN VIEW CT	845	0.3539
11	5.3014	28 MOUNTAIN VIEW CT	843	0.3539
11	5.3015	30 MOUNTAIN VIEW CT	845	0.3539
11	5.3016	32 MOUNTAIN VIEW CT	843	0.3539
11	5.3017	34 MOUNTAIN VIEW CT	1,262	0.5298
11	5.3018	36 MOUNTAIN VIEW CT	1,454	0.6104
11	5.3019	38 MOUNTAIN VIEW CT	1,300	0.5449
11	5.3020	40 MOUNTAIN VIEW CT	1,300	0.5449

BUILDING C				
BLOCK	LOT	ADDRESS	SQ. FT.	% INTEREST
11	5.3201	45 MOUNTAIN VIEW CT	987	0.4143
11	5.3202	47 MOUNTAIN VIEW CT	987	0.4143
11	5.3203	49 MOUNTAIN VIEW CT	1,066	0.4475
11	5.3204	51 MOUNTAIN VIEW CT	864	0.3627
11	5.3205	53 MOUNTAIN VIEW CT	938	0.3938
11	5.3206	55 MOUNTAIN VIEW CT	864	0.3627
11	5.3207	57 MOUNTAIN VIEW CT	987	0.4143
11	5.3208	59 MOUNTAIN VIEW CT	987	0.4143
11	5.3209	61 MOUNTAIN VIEW CT	1,000	0.4198
11	5.3210	63 MOUNTAIN VIEW CT	1,454	0.6104
11	5.3211	65 MOUNTAIN VIEW CT	1,066	0.4475
11	5.3212	67 MOUNTAIN VIEW CT	864	0.3627
11	5.3213	69 MOUNTAIN VIEW CT	989	0.4152
11	5.3214	71 MOUNTAIN VIEW CT	864	0.3627
11	5.3215	73 MOUNTAIN VIEW CT	1,454	0.6104
11	5.3216	75 MOUNTAIN VIEW CT	1,000	0.4198
11	5.3217	77 MOUNTAIN VIEW CT	1,522	0.6389
11	5.3218	79 MOUNTAIN VIEW CT	1,066	0.4475
11	5.3219	81 MOUNTAIN VIEW CT	864	0.3627
11	5.3220	83 MOUNTAIN VIEW CT	989	0.4152
11	5.3221	85 MOUNTAIN VIEW CT	864	0.3627
11	5.3222	87 MOUNTAIN VIEW CT	1,522	0.6389

BUILDING B				
BLOCK	LOT	ADDRESS	SQ. FT.	% INTEREST
11	5.3101	1 MOUNTAIN VIEW CT	987	0.4143
11	5.3102	3 MOUNTAIN VIEW CT	987	0.4143
11	5.3103	5 MOUNTAIN VIEW CT	1,066	0.4475
11	5.3104	7 MOUNTAIN VIEW CT	864	0.3627
11	5.3105	9 MOUNTAIN VIEW CT	864	0.3627
11	5.3106	11 MOUNTAIN VIEW CT	938	0.3938
11	5.3107	13 MOUNTAIN VIEW CT	987	0.4143
11	5.3108	15 MOUNTAIN VIEW CT	987	0.4143
11	5.3109	17 MOUNTAIN VIEW CT	1,000	0.4198
11	5.3110	19 MOUNTAIN VIEW CT	1,454	0.6104
11	5.3111	21 MOUNTAIN VIEW CT	1,066	0.4475
11	5.3112	23 MOUNTAIN VIEW CT	864	0.3627
11	5.3113	25 MOUNTAIN VIEW CT	989	0.4152
11	5.3114	27 MOUNTAIN VIEW CT	864	0.3627
11	5.3115	29 MOUNTAIN VIEW CT	1,454	0.6104
11	5.3116	31 MOUNTAIN VIEW CT	1,000	0.4198
11	5.3117	33 MOUNTAIN VIEW CT	1,522	0.6389
11	5.3118	35 MOUNTAIN VIEW CT	1,066	0.4475
11	5.3119	37 MOUNTAIN VIEW CT	864	0.3627
11	5.3120	39 MOUNTAIN VIEW CT	989	0.4152
11	5.3121	41 MOUNTAIN VIEW CT	864	0.3627
11	5.3122	43 MOUNTAIN VIEW CT	1,522	0.6389

BUILDING D				
BLOCK	LOT	ADDRESS	SQ. FT.	% INTEREST
11	5.3301	42 MOUNTAIN VIEW CT	987	0.4143
11	5.3302	44 MOUNTAIN VIEW CT	987	0.4143
11	5.3303	46 MOUNTAIN VIEW CT	938	0.3938
11	5.3304	48 MOUNTAIN VIEW CT	864	0.3627
11	5.3305	50 MOUNTAIN VIEW CT	1,066	0.4475
11	5.3306	52 MOUNTAIN VIEW CT	864	0.3627
11	5.3307	54 MOUNTAIN VIEW CT	987	0.4143
11	5.3308	56 MOUNTAIN VIEW CT	987	0.4143
11	5.3309	58 MOUNTAIN VIEW CT	1,000	0.4198
11	5.3310	60 MOUNTAIN VIEW CT	1,000	0.4198
11	5.3311	62 MOUNTAIN VIEW CT	864	0.3627
11	5.3312	64 MOUNTAIN VIEW CT	989	0.4152
11	5.3313	66 MOUNTAIN VIEW CT	1,066	0.4475
11	5.3314	68 MOUNTAIN VIEW CT	864	0.3627
11	5.3315	70 MOUNTAIN VIEW CT	1,000	0.4198
11	5.3316	72 MOUNTAIN VIEW CT	1,000	0.4198
11	5.3317	74 MOUNTAIN VIEW CT	1,000	0.4198
11	5.3318	76 MOUNTAIN VIEW CT	1,000	0.4198
11	5.3319	78 MOUNTAIN VIEW CT	989	0.4152
11	5.3320	80 MOUNTAIN VIEW CT	864	0.3627
11	5.3321	82 MOUNTAIN VIEW CT	1,066	0.4475
11	5.3322	84 MOUNTAIN VIEW CT	864	0.3627
11	5.3323	86 MOUNTAIN VIEW CT	1,000	0.4198
11	5.3324	88 MOUNTAIN VIEW CT	1,000	0.4198

84 TOWNHOUSE UNITS

BUILDING 1				
BLOCK	LOT	ADDRESS	SQ. FT.	% INTEREST
11	5.1101	2 TIMBER RIDGE RD	1,424	0.5978
11	5.1102	4 TIMBER RIDGE RD	1,424	0.5978
11	5.1103	6 TIMBER RIDGE RD	1,491	0.6259
11	5.1104	8 TIMBER RIDGE RD	1,491	0.6259
11	5.1105	10 TIMBER RIDGE RD	1,491	0.6259

BUILDING 5				
BLOCK	LOT	ADDRESS	SQ. FT.	% INTEREST
11	5.1501	38 ROCK CREEK TER	1,785	0.7493
11	5.1502	40 ROCK CREEK TER	1,785	0.7493
11	5.1503	42 ROCK CREEK TER	1,785	0.7493
11	5.1504	44 ROCK CREEK TER	1,785	0.7493

BUILDING 8				
BLOCK	LOT	ADDRESS	SQ. FT.	% INTEREST
11	5.1801	27 SILVER LEAF CT	2,269	0.9525
11	5.1802	29 SILVER LEAF CT	2,269	0.9525
11	5.1803	31 SILVER LEAF CT	2,269	0.9525
11	5.1804	33 SILVER LEAF CT	2,269	0.9525

BUILDING 12				
BLOCK	LOT	ADDRESS	SQ. FT.	% INTEREST
11	5.2201	2 ROCK CREEK TER	2,494	1.0470
11	5.2202	4 ROCK CREEK TER	1,366	0.5734
11	5.2203	6 ROCK CREEK TER	1,366	0.5734
11	5.2204	8 ROCK CREEK TER	1,366	0.5734
11	5.2205	10 ROCK CREEK TER	1,366	0.5734
11	5.2206	12 ROCK CREEK TER	1,366	0.5734
11	5.2207	14 ROCK CREEK TER	1,705	0.7157
11	5.2208	16 ROCK CREEK TER	1,705	0.7157
11	5.2209	18 ROCK CREEK TER	1,366	0.5734

BUILDING 2				
BLOCK	LOT	ADDRESS	SQ. FT.	% INTEREST
11	5.1201	65 ROCK CREEK TER	1,366	0.5734
11	5.1202	67 ROCK CREEK TER	1,366	0.5734
11	5.1203	69 ROCK CREEK TER	1,366	0.5734
11	5.1204	71 ROCK CREEK TER	1,366	0.5734
11	5.1205	73 ROCK CREEK TER	1,366	0.5734

BUILDING 6				
BLOCK	LOT	ADDRESS	SQ. FT.	% INTEREST
11	5.1601	35 ROCK CREEK TER	1,908	0.8010
11	5.1602	37 ROCK CREEK TER	1,908	0.8010
11	5.1603	39 ROCK CREEK TER	1,908	0.8010
11	5.1604	41 ROCK CREEK TER	1,908	0.8010
11	5.1605	43 ROCK CREEK TER	1,474	0.6188
11	5.1606	45 ROCK CREEK TER	1,474	0.6188
11	5.1607	47 ROCK CREEK TER	1,474	0.6188
11	5.1608	49 ROCK CREEK TER	1,474	0.6188
11	5.1609	51 ROCK CREEK TER	1,474	0.6188

BUILDING 9				
BLOCK	LOT	ADDRESS	SQ. FT.	% INTEREST
11	5.1901	2 SILVER LEAF CT	1,908	0.8010
11	5.1902	4 SILVER LEAF CT	1,908	0.8010
11	5.1903	6 SILVER LEAF CT	1,908	0.8010
11	5.1904	8 SILVER LEAF CT	1,908	0.8010
11	5.1905	10 SILVER LEAF CT	1,908	0.8010
11	5.1906	12 SILVER LEAF CT	1,908	0.8010
11	5.1907	14 SILVER LEAF CT	1,908	0.8010
11	5.1908	16 SILVER LEAF CT	1,474	0.6188

BUILDING 13				
BLOCK	LOT	ADDRESS	SQ. FT.	% INTEREST
11	5.2301	1 ROCK CREEK TER	2,504	1.0512
11	5.2302	3 ROCK CREEK TER	1,908	0.8010
11	5.2303	5 ROCK CREEK TER	1,908	0.8010
11	5.2304	7 ROCK CREEK TER	1,908	0.8010
11	5.2305	9 ROCK CREEK TER	1,908	0.8010
11	5.2306	11 ROCK CREEK TER	1,908	0.8010
11	5.2307	13 ROCK CREEK TER	1,908	0.8010
11	5.2308	15 ROCK CREEK TER	1,908	0.8010
11	5.2309	17 ROCK CREEK TER	2,504	1.0512

BUILDING 3				
BLOCK	LOT	ADDRESS	SQ. FT.	% INTEREST
11	5.1301	53 ROCK CREEK TER	1,491	0.6259
11	5.1302	55 ROCK CREEK TER	1,491	0.6259
11	5.1303	57 ROCK CREEK TER	1,491	0.6259
11	5.1304	59 ROCK CREEK TER	1,491	0.6259
11	5.1305	61 ROCK CREEK TER	1,491	0.6259
11	5.1306	63 ROCK CREEK TER	1,491	0.6259



BUILDING 7				
BLOCK	LOT	ADDRESS	SQ. FT.	% INTEREST
11	5.1701	7 SILVER LEAF CT	1,608	0.6750
11	5.1702	9 SILVER LEAF CT	1,608	0.6750
11	5.1703	11 SILVER LEAF CT	1,608	0.6750
11	5.1704	13 SILVER LEAF CT	1,608	0.6750
11	5.1705	15 SILVER LEAF CT	1,608	0.6750
11	5.1706	17 SILVER LEAF CT	1,608	0.6750
11	5.1707	19 SILVER LEAF CT	1,608	0.6750
11	5.1708	21 SILVER LEAF CT	1,608	0.6750
11	5.1709	23 SILVER LEAF CT	1,608	0.6750
11	5.1710	25 SILVER LEAF CT	1,608	0.6750


BUILDING 10				
BLOCK	LOT	ADDRESS	SQ. FT.	% INTEREST
11	5.2001	30 ROCK CREEK TER	1,474	0.6188
11	5.2002	32 ROCK CREEK TER	1,908	0.8010
11	5.2003	34 ROCK CREEK TER	1,908	0.8010
11	5.2004	36 ROCK CREEK TER	1,908	0.8010

BUILDING 4				
BLOCK	LOT	ADDRESS	SQ. FT.	% INTEREST
11	5.1401	52 ROCK CREEK TER	2,494	1.0470
11	5.1402	54 ROCK CREEK TER	2,269	0.9525
11	5.1403	56 ROCK CREEK TER	2,269	0.9525
11	5.1404	58 ROCK CREEK TER	2,269	0.9525
11	5.1405	60 ROCK CREEK TER	2,269	0.9525
11	5.1406	62 ROCK CREEK TER	2,269	0.9525

BUILDING 11				
BLOCK	LOT	ADDRESS	SQ. FT.	% INTEREST
11	5.2101	20 ROCK CREEK TER	1,908	0.8010
11	5.2102	22 ROCK CREEK TER	1,908	0.8010
11	5.2103	24 ROCK CREEK TER	1,908	0.8010
11	5.2104	26 ROCK CREEK TER	1,908	0.8010
11	5.2105	28 ROCK CREEK TER	1,474	0.6188

TAX ASSESSMENT MAP
BOROUGH OF RIVERDALE
MORRIS COUNTY, NEW JERSEY
SCALE: 1"=100'
10/31/2011
ROBERT L. CIGOL
NEW JERSEY LICENSED LAND SURVEYOR
LICENSE NO. 24GS04026100 CERTIFICATE OF AUTHORIZATION NO. 24GA27919000
DMC ASSOCIATES, INC.
211 MAIN STREET
BUTLER, N.J. 07405

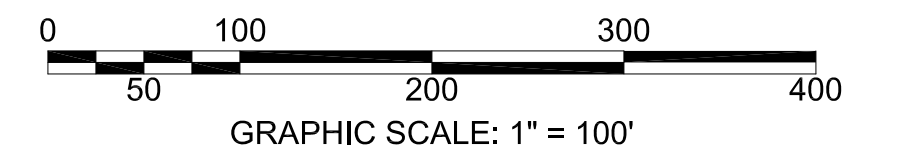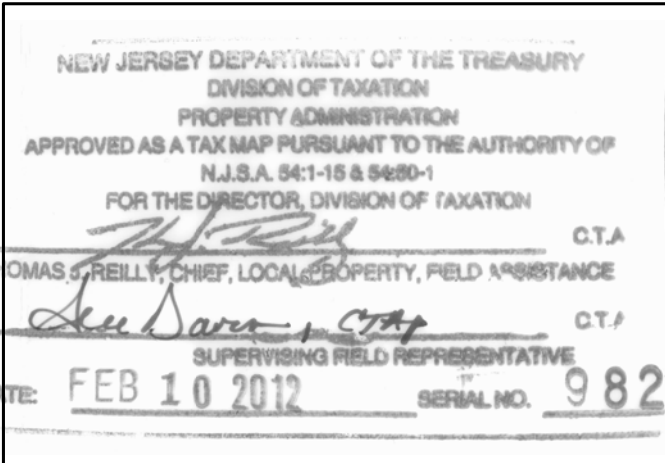

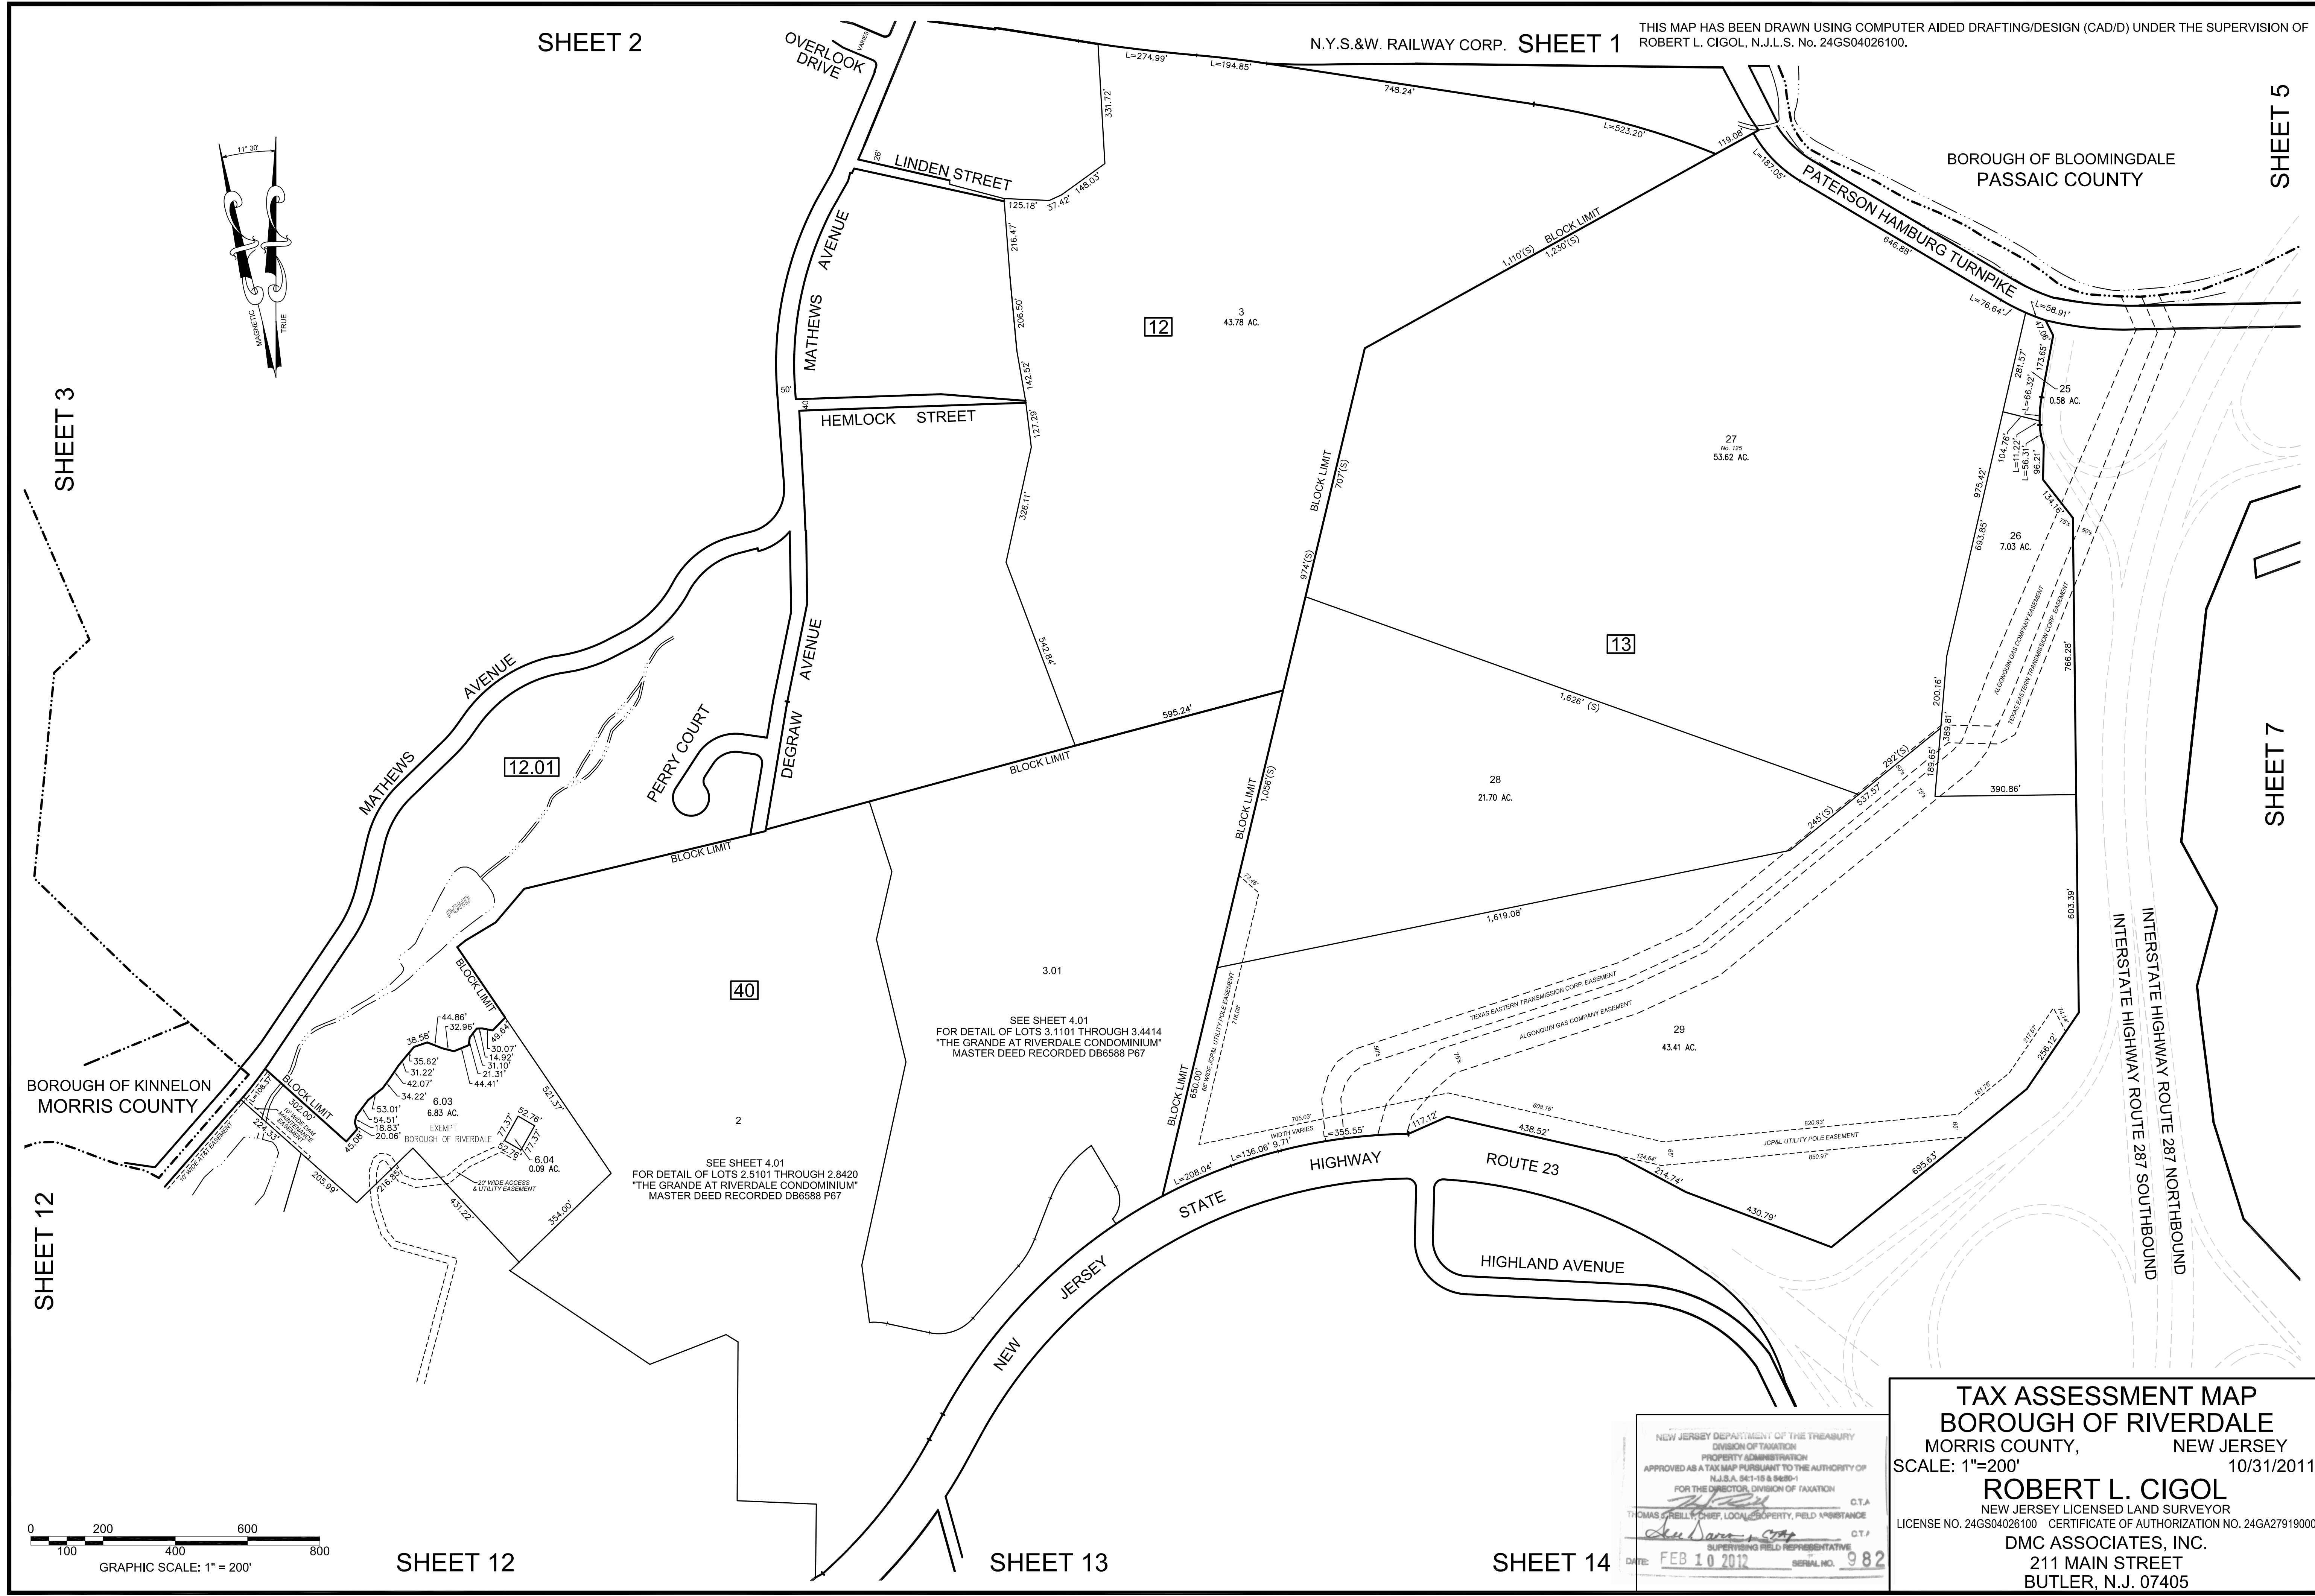

SHEET 7

SHEET 5

TAX ASSESSMENT MAP
BOROUGH OF RIVERDALE
MORRIS COUNTY, NEW JERSEY
SCALE: 1"=200' 10/31/2011
ROBERT L. CIGOL
NEW JERSEY LICENSED LAND SURVEYOR
LICENSE NO. 24GS04026100 CERTIFICATE OF AUTHORIZATION NO. 24GA27919000
DMC ASSOCIATES, INC.
211 MAIN STREET
BUTLER, N.J. 07405

NEW JERSEY DEPARTMENT OF THE TREASURY
DIVISION OF TAXATION
PROPERTY ADMINISTRATION
APPROVED AS A TAX MAP PURSUANT TO THE AUTHORITY OF
N.J.S.A. 54:1-10 & 54:1-11
FOR THE DIRECTOR, DIVISION OF TAXATION
THOMAS P. KELLY, CHIEF, LOCAL PROPERTY, FIELD ASSISTANCE
SUPERVISING FIELD REPRESENTATIVE
DATE: FEB 10 2012 SERIAL NO. 982

THIS MAP HAS BEEN DRAWN USING COMPUTER AIDED DRAFTING/DESIGN (CAD/D) UNDER THE SUPERVISION OF
ROBERT L. CIGOL, N.J.L.S. No. 24GS04026100.

THE GRANDE AT RIVERDALE CONDOMINIUM

MASTER DEED RECORDED MARCH 24, 2006 IN DEED BOOK 6588 PAGE 67

BUILDING 1				BUILDING 2				
BLOCK	LOT	ADDRESS	SQ. FT.	FLOOR	BLOCK	LOT	ADDRESS	SQ. FT.	FLOOR	BOROUGH OF RIVERDALE
MORRIS COUNTY, NEW JERSEY
SCALE: 1"=100' 10/31/2011
ROBERT L. CIGOL
NEW JERSEY LICENSED LAND SURVEYOR
LICENSE NO. 24GS04026100 CERTIFICATE OF AUTHORIZATION NO. 24GA27919000
DMC ASSOCIATES, INC.
211 MAIN STREET
BUTLER, N.J. 07405

NEW JERSEY DEPARTMENT OF THE TREASURY
DIVISION OF TAXATION
PROPERTY ADMINISTRATION
APPROVED AS A TAX MAP PURSUANT TO THE AUTHORITY OF
N.J.S.A. 54:15-8 & 54:15-9
FOR THE COMMISSIONER, DIVISION OF TAXATION
THOMAS P. KELLY, CHIEF, LOCAL PROPERTY, FIELD ASSISTANCE
DATE: FEB 10 2012 SERIAL NO. 982


SHEET 9

THIS MAP HAS BEEN DRAWN USING COMPUTER AIDED DRAFTING/DESIGN (CAD/D) UNDER THE SUPERVISION OF
ROBERT L. CIGOL, N.J.L.S. No. 24GS04026100.

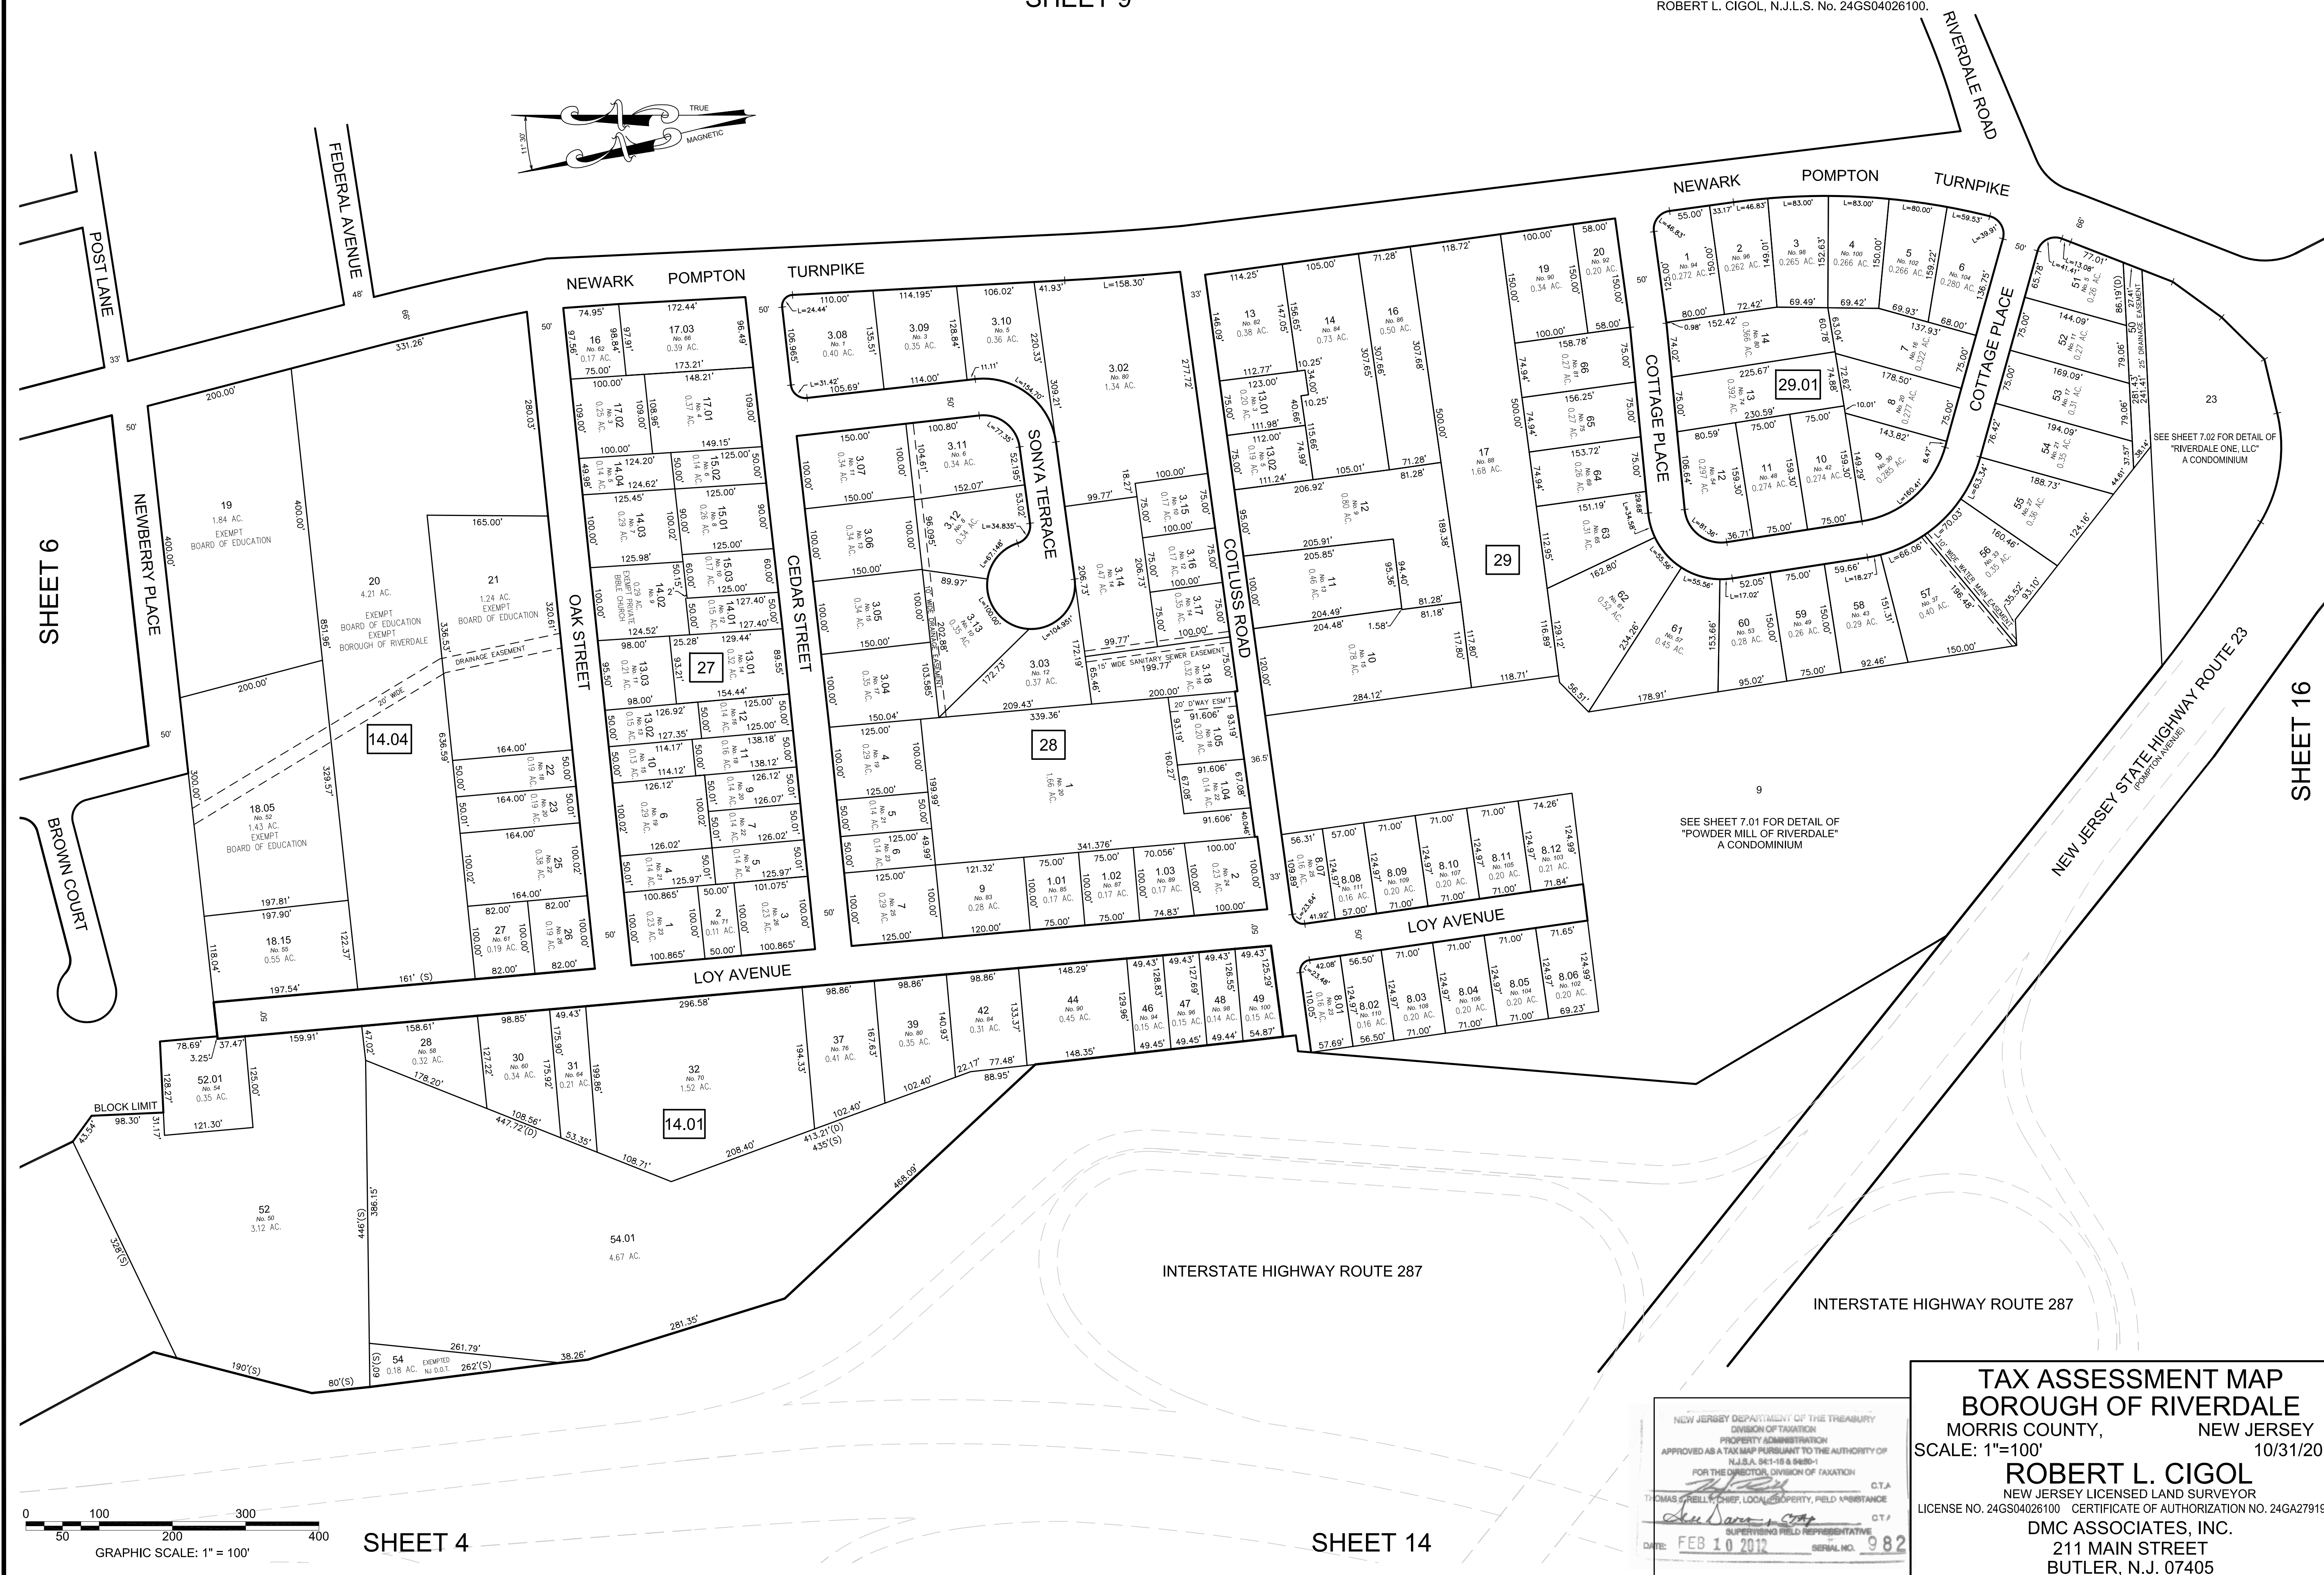

THIS MAP HAS BEEN DRAWN USING COMPUTER AIDED DRAFTING/DESIGN (CAD/D) UNDER THE SUPERVISION OF ROBERT L. CIGOL, N.J.L.S. No. 24GS04026100.

"POWDER MILL OF RIVERDALE"
MASTER DEED RECORDED JULY 17, 2000 IN DB5226 P148

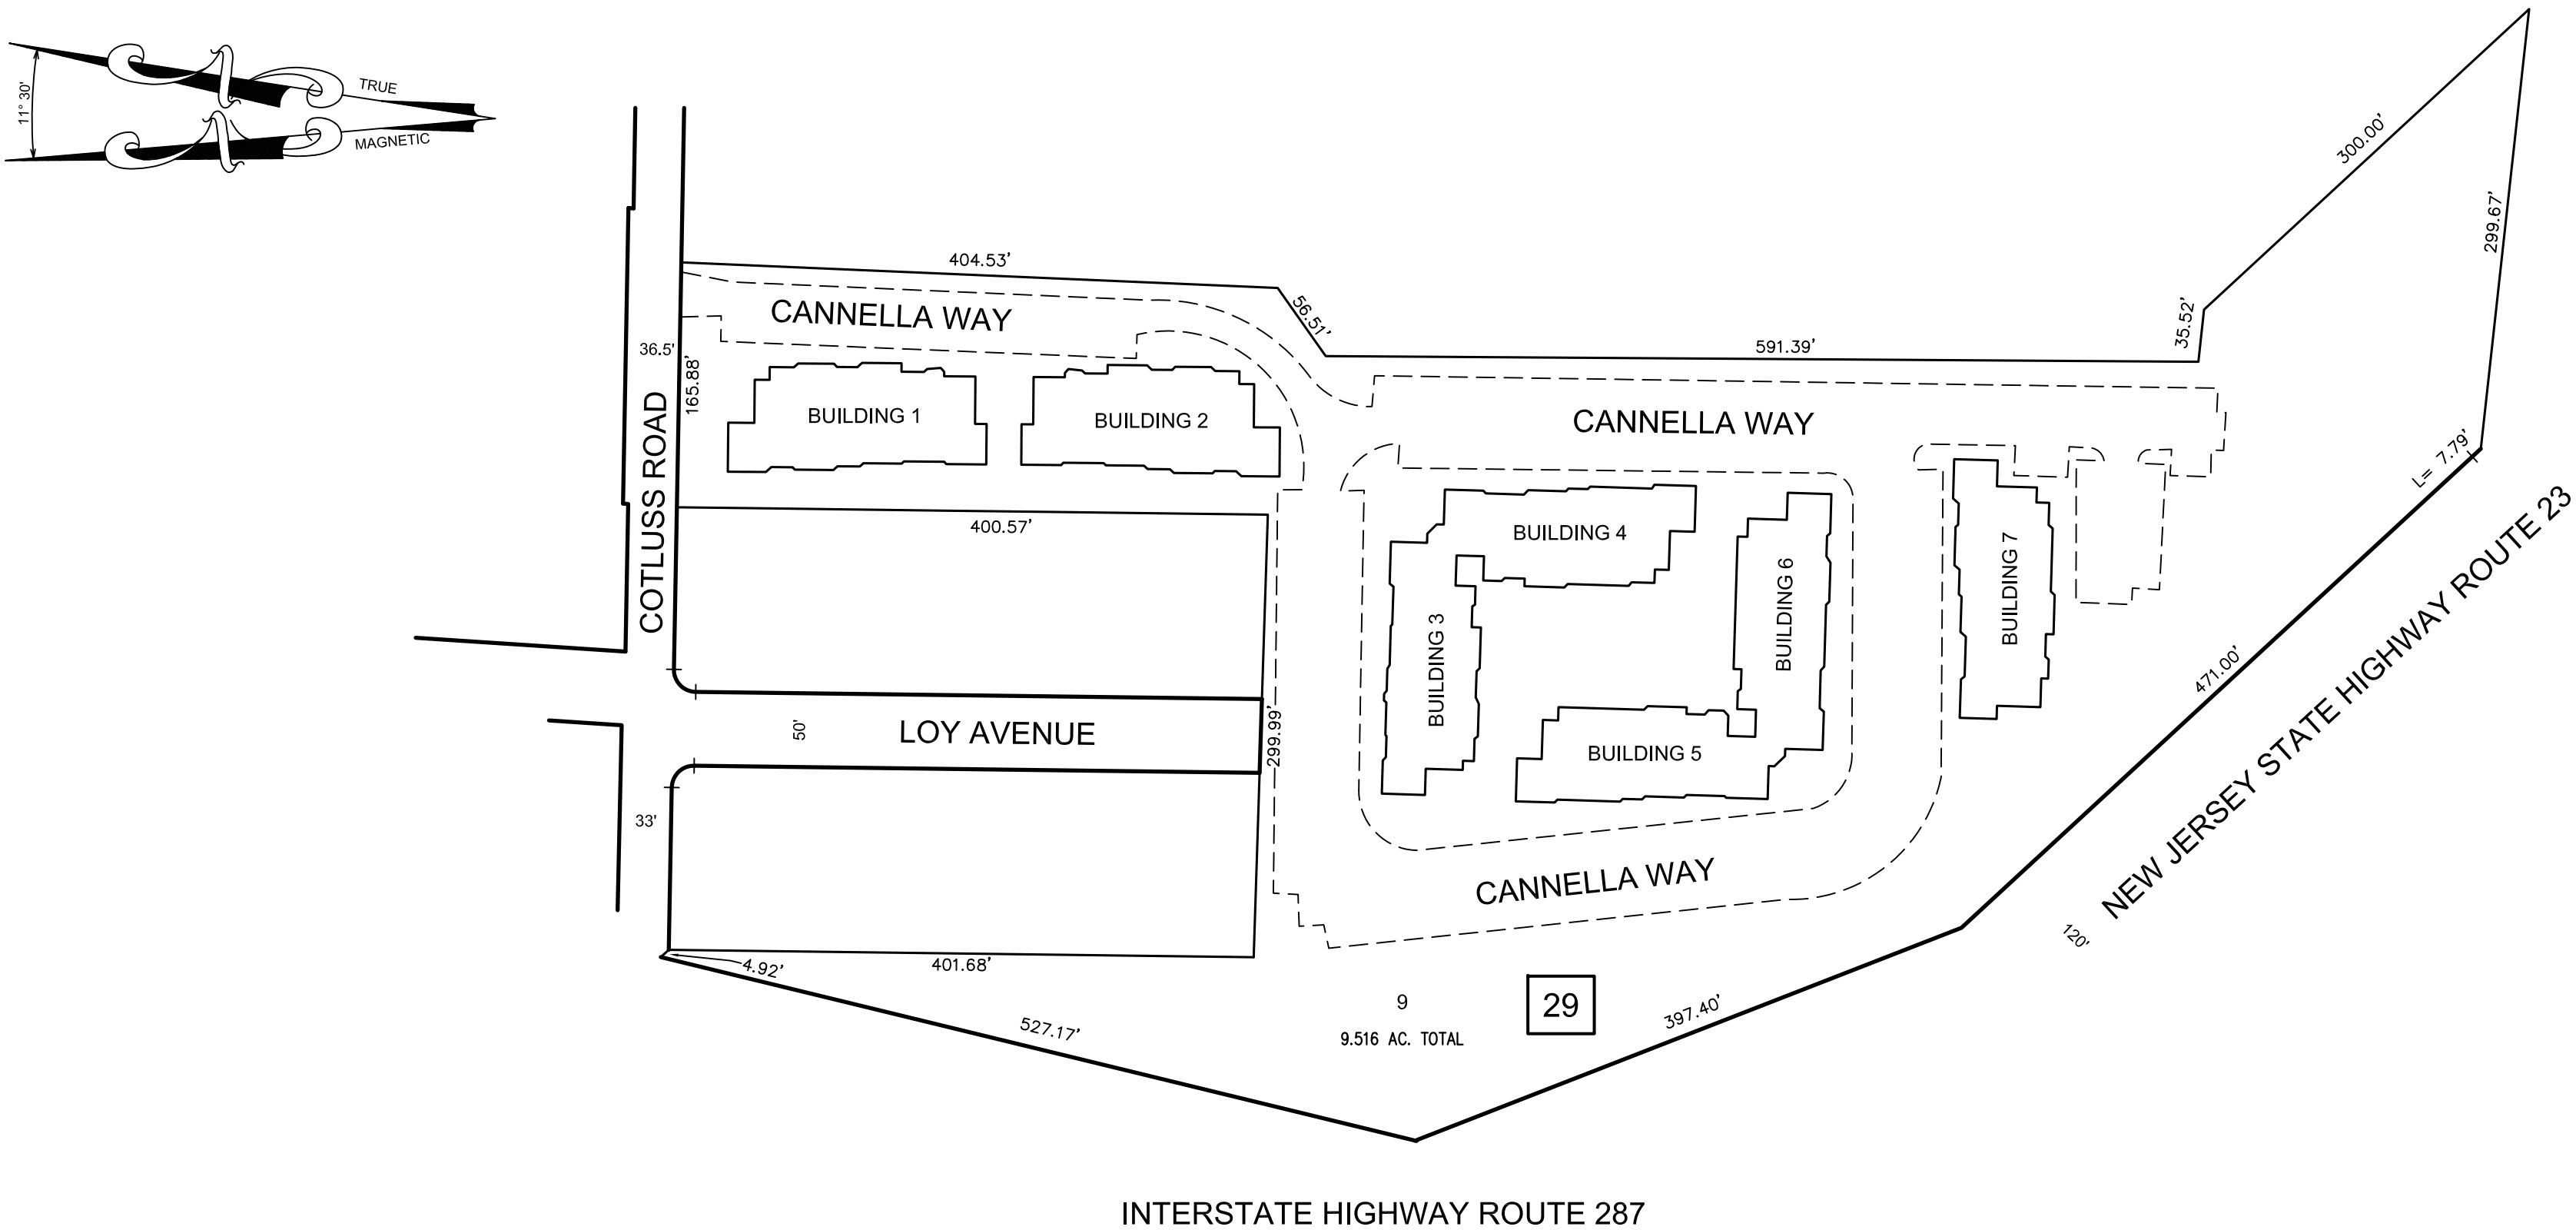

147 CONDOMINIUM UNITS

BUILDING 1					
BLOCK	LOT	ADDRESS	UNIT TYPE	% INTEREST	FLOOR
29	9.111	111 CANNELLA WAY	2B1B	0.2899	1
29	9.112	112 CANNELLA WAY	1B1B	0.0967	1
29	9.113	113 CANNELLA WAY	2B1B	0.2899	1
29	9.114	114 CANNELLA WAY	2B2B	0.6134	1
29	9.115	115 CANNELLA WAY	2B2B	0.6134	1
29	9.116	116 CANNELLA WAY	2B2B	0.6134	1
29	9.117	117 CANNELLA WAY	2B2B	0.6134	1
29	9.121	121 CANNELLA WAY	2B1B	0.2899	2
29	9.122	122 CANNELLA WAY	1B1B	0.0967	2
29	9.123	123 CANNELLA WAY	2B1B	0.2899	2
29	9.124	124 CANNELLA WAY	2B2B	0.6134	2
29	9.125	125 CANNELLA WAY	2B2B	0.6134	2
29	9.126	126 CANNELLA WAY	2B2B	0.6134	2
29	9.127	127 CANNELLA WAY	2B2B	0.6134	2
29	9.131	131 CANNELLA WAY	2B1B	0.2899	3
29	9.132	132 CANNELLA WAY	1B1B	0.0967	3
29	9.133	133 CANNELLA WAY	2B1B	0.2899	3
29	9.134	134 CANNELLA WAY	2B2B	0.6134	3
29	9.135	135 CANNELLA WAY	2B2B	0.6134	3
29	9.136	136 CANNELLA WAY	2B2B	0.6134	3
29	9.137	137 CANNELLA WAY	2B2B	0.6134	3

BUILDING 2					
BLOCK	LOT	ADDRESS	UNIT TYPE	% INTEREST	FLOOR
29	9.211	211 CANNELLA WAY	2B2B	0.6134	1
29	9.212	212 CANNELLA WAY	2B2B	0.6134	1
29	9.213	213 CANNELLA WAY	2B2B	0.6134	1
29	9.214	214 CANNELLA WAY	2B2B	0.6134	1
29	9.215	215 CANNELLA WAY	2B1B	0.2899	1
29	9.216	216 CANNELLA WAY	1B1B	0.0967	1
29	9.217	217 CANNELLA WAY	2B1B	0.2899	1
29	9.221	221 CANNELLA WAY	2B2B	0.6134	2
29	9.222	222 CANNELLA WAY	2B2B	0.6134	2
29	9.223	223 CANNELLA WAY	2B2B	0.6134	2
29	9.224	224 CANNELLA WAY	2B2B	0.6134	2
29	9.225	225 CANNELLA WAY	2B1B	0.2899	2
29	9.226	226 CANNELLA WAY	1B1B	0.0967	2
29	9.227	227 CANNELLA WAY	2B1B	0.2899	2
29	9.231	231 CANNELLA WAY	2B2B	0.6134	3
29	9.232	232 CANNELLA WAY	2B2B	0.6134	3
29	9.233	233 CANNELLA WAY	2B2B	0.6134	3
29	9.234	234 CANNELLA WAY	2B2B	0.6134	3
29	9.235	235 CANNELLA WAY	2B1B	0.2899	3
29	9.236	236 CANNELLA WAY	1B1B	0.0967	3
29	9.237	237 CANNELLA WAY	2B1B	0.2899	3

BUILDING 3					
BLOCK	LOT	ADDRESS	UNIT TYPE	% INTEREST	FLOOR
29	9.311	311 CANNELLA WAY	2B2B	0.6134	1
29	9.312	312 CANNELLA WAY	2B2B	0.6134	1
29	9.313	313 CANNELLA WAY	2B2B	0.6134	1
29	9.314	314 CANNELLA WAY	2B2B	0.6134	1
29	9.315	315 CANNELLA WAY	2B1B	0.2899	1
29	9.316	316 CANNELLA WAY	1B1B	0.0967	1
29	9.317	317 CANNELLA WAY	2B1B	0.2899	1
29	9.321	321 CANNELLA WAY	2B2B	0.6134	2
29	9.322	322 CANNELLA WAY	2B2B	0.6134	2
29	9.323	323 CANNELLA WAY	2B2B	0.6134	2
29	9.324	324 CANNELLA WAY	2B2B	0.6134	2
29	9.325	325 CANNELLA WAY	2B1B	0.2899	2
29	9.326	326 CANNELLA WAY	1B1B	0.0967	2
29	9.327	327 CANNELLA WAY	2B1B	0.2899	2
29	9.331	331 CANNELLA WAY	2B2B	0.6134	3
29	9.332	332 CANNELLA WAY	2B2B	0.6134	3
29	9.333	333 CANNELLA WAY	2B2B	0.6134	3
29	9.334	334 CANNELLA WAY	2B2B	0.6134	3
29	9.335	335 CANNELLA WAY	2B1B	0.2899	3
29	9.336	336 CANNELLA WAY	1B1B	0.0967	3
29	9.337	337 CANNELLA WAY	2B1B	0.2899	3

BUILDING 4					
BLOCK	LOT	ADDRESS	UNIT TYPE	% INTEREST	FLOOR
29	9.411	411 CANNELLA WAY	2B2B	0.6134	1
29	9.412	412 CANNELLA WAY	2B2B	0.6134	1
29	9.413	413 CANNELLA WAY	2B2B	0.6134	1
29	9.414	414 CANNELLA WAY	2B2B	0.6134	1
29	9.415	415 CANNELLA WAY	2B1B	0.2899	1
29	9.416	416 CANNELLA WAY	1B1B	0.0967	1
29	9.417	417 CANNELLA WAY	2B1B	0.2899	1
29	9.421	421 CANNELLA WAY	2B2B	0.6134	2
29	9.422	422 CANNELLA WAY	2B2B	0.6134	2
29	9.423	423 CANNELLA WAY	2B2B	0.6134	2
29	9.424	424 CANNELLA WAY	2B2B	0.6134	2
29	9.425	425 CANNELLA WAY	2B1B	0.2899	2
29	9.426	426 CANNELLA WAY	1B1B	0.0967	2
29	9.427	427 CANNELLA WAY	2B1B	0.2899	2
29	9.431	431 CANNELLA WAY	2B2B	0.6134	3
29	9.432	432 CANNELLA WAY	2B2B	0.6134	3
29	9.433	433 CANNELLA WAY	2B2B	0.6134	3
29	9.434	434 CANNELLA WAY	2B2B	0.6134	3
29	9.435	435 CANNELLA WAY	2B1B	0.2899	3
29	9.436	436 CANNELLA WAY	1B1B	0.0967	3
29	9.437	437 CANNELLA WAY	2B1B	0.2899	3


BUILDING 5					
BLOCK	LOT	ADDRESS	UNIT TYPE	% INTEREST	FLOOR
29	9.511	511 CANNELLA WAY	2B2B	0.6134	1
29	9.512	512 CANNELLA WAY	2B2B	0.6134	1
29	9.513	513 CANNELLA WAY	2B2B	0.6134	1
29	9.514	514 CANNELLA WAY	2B2B	0.6134	1
29	9.515	515 CANNELLA WAY	2B1B	0.2899	1
29	9.516	516 CANNELLA WAY	1B1B	0.0967	1
29	9.517	517 CANNELLA WAY	2B1B	0.2899	1
29	9.521	521 CANNELLA WAY	2B2B	0.6134	2
29	9.522	522 CANNELLA WAY	2B2B	0.6134	2
29	9.523	523 CANNELLA WAY	2B2B	0.6134	2
29	9.524	524 CANNELLA WAY	2B2B	0.6134	2
29	9.525	525 CANNELLA WAY	2B1B	0.2899	2
29	9.526	526 CANNELLA WAY	1B1B	0.0967	2
29	9.527	527 CANNELLA WAY	2B1B	0.2899	2
29	9.531	531 CANNELLA WAY	2B2B	0.6134	3
29	9.532	532 CANNELLA WAY	2B2B	0.6134	3
29	9.533	533 CANNELLA WAY	2B2B	0.6134	3
29	9.534	534 CANNELLA WAY	2B2B	0.6134	3
29	9.535	535 CANNELLA WAY	2B1B	0.2899	3
29	9.536	536 CANNELLA WAY	1B1B	0.0967	3
29	9.537	537 CANNELLA WAY	2B1B	0.2899	3

BUILDING 6					
BLOCK	LOT	ADDRESS	UNIT TYPE	% INTEREST	FLOOR
29	9.611	611 CANNELLA WAY	2B2B	0.6134	1
29	9.612	612 CANNELLA WAY	2B2B	0.6134	1
29	9.613	613 CANNELLA WAY	2B2B	0.6134	1
29	9.614	614 CANNELLA WAY	2B2B	0.6134	1
29	9.615	615 CANNELLA WAY	2B1B	0.2899	1
29	9.616	616 CANNELLA WAY	1B1B	0.0967	1
29	9.617	617 CANNELLA WAY	2B1B	0.2899	1
29	9.621	621 CANNELLA WAY	2B2B	0.6134	2
29	9.622	622 CANNELLA WAY	2B2B	0.6134	2
29	9.623	623 CANNELLA WAY	2B2B	0.6134	2
29	9.624	624 CANNELLA WAY	2B2B	0.6134	2
29	9.625	625 CANNELLA WAY	2B1B	0.2899	2
29	9.626	626 CANNELLA WAY	1B1B	0.0967	2
29	9.627	627 CANNELLA WAY	2B1B	0.2899	2
29	9.631	631 CANNELLA WAY	2B2B	0.6134	3
29	9.632	632 CANNELLA WAY	2B2B	0.6134	3
29	9.633	633 CANNELLA WAY	2B2B	0.6134	3
29	9.634	634 CANNELLA WAY	2B2B	0.6134	3
29	9.635	635 CANNELLA WAY	2B1B	0.2899	3
29	9.636	636 CANNELLA WAY	1B1B	0.0967	3
29	9.637	637 CANNELLA WAY	2B1B	0.2899	3

BUILDING 7					
BLOCK	LOT	ADDRESS	UNIT TYPE	% INTEREST	FLOOR
29	9.711	711 CANNELLA WAY	2B2B	0.6134	1
29	9.712	712 CANNELLA WAY	2B2B	0.6134	1
29	9.713	713 CANNELLA WAY	2B2B	0.6134	1
29	9.714	714 CANNELLA WAY	2B2B	0.6134	1
29	9.715	715 CANNELLA WAY	2B1B	0.2899	1
29	9.716	716 CANNELLA WAY	1B1B	0.0967	1
29	9.717	717 CANNELLA WAY	2B1B	0.2899	1
29	9.721	721 CANNELLA WAY	2B2B	0.6134	2
29	9.722	722 CANNELLA WAY	2B2B	0.6134	2
29	9.723	723 CANNELLA WAY	2B2B	0.6134	2
29	9.724	724 CANNELLA WAY	2B2B	0.6134	2
29	9.725	725 CANNELLA WAY	2B1B	0.2899	2
29	9.726	726 CANNELLA WAY	1B1B	0.0967	2
29	9.727	727 CANNELLA WAY	2B1B	0.2899	2
29	9.731	731 CANNELLA WAY	2B2B	0.6134	3
29	9.732	732 CANNELLA WAY	2B2B	0.6134	3
29	9.733	733 CANNELLA WAY	2B2B	0.6134	3
29	9.734	734 CANNELLA WAY	2B2B	0.6134	3
29	9.735	735 CANNELLA WAY	2B1B	0.2899	3
29	9.736	736 CANNELLA WAY	1B1B	0.0967	3
29	9.737	737 CANNELLA WAY	2B1B	0.2899	3



TAX ASSESSMENT MAP
BOROUGH OF RIVERDALE
MORRIS COUNTY, NEW JERSEY
SCALE: 1"=100'
10/31/2011
ROBERT L. CIGOL
NEW JERSEY LICENSED LAND SURVEYOR
LICENSE NO. 24GS04026100 CERTIFICATE OF AUTHORIZATION NO. 24GA27919000
DMC ASSOCIATES, INC.
211 MAIN STREET
BUTLER, N.J. 07405

NEW JERSEY DEPARTMENT OF THE TREASURY
DIVISION OF TAXATION
PROPERTY ADMINISTRATION
APPROVED AS A TAX MAP PURSUANT TO THE AUTHORITY OF
N.J.S.A. 54:1-15 & 54:1-16
FOR THE DIRECTOR, DIVISION OF TAXATION
THOMAS J. KELLY, CHIEF, LOCAL PROPERTY, FIELD ASSISTANCE
SUPERVISING FIELD REPRESENTATIVE
DATE: FEB 10 2012
SERIAL NO. 982

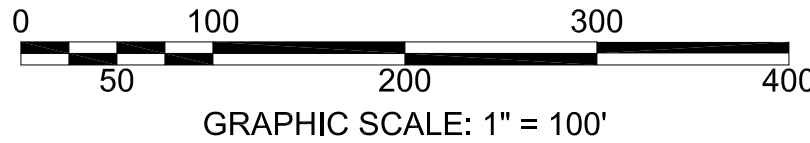


THIS MAP HAS BEEN DRAWN USING COMPUTER AIDED DRAFTING/DESIGN (CAD/D) UNDER THE SUPERVISION OF ROBERT L. CIGOL, N.J.L.S. No. 24GS04026100.

"RIVERDALE ONE, A CONDOMINIUM"
MASTER DEED RECORDED DECEMBER 15, 2008 IN DB21196 P1443

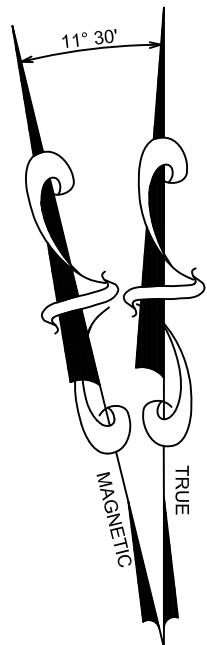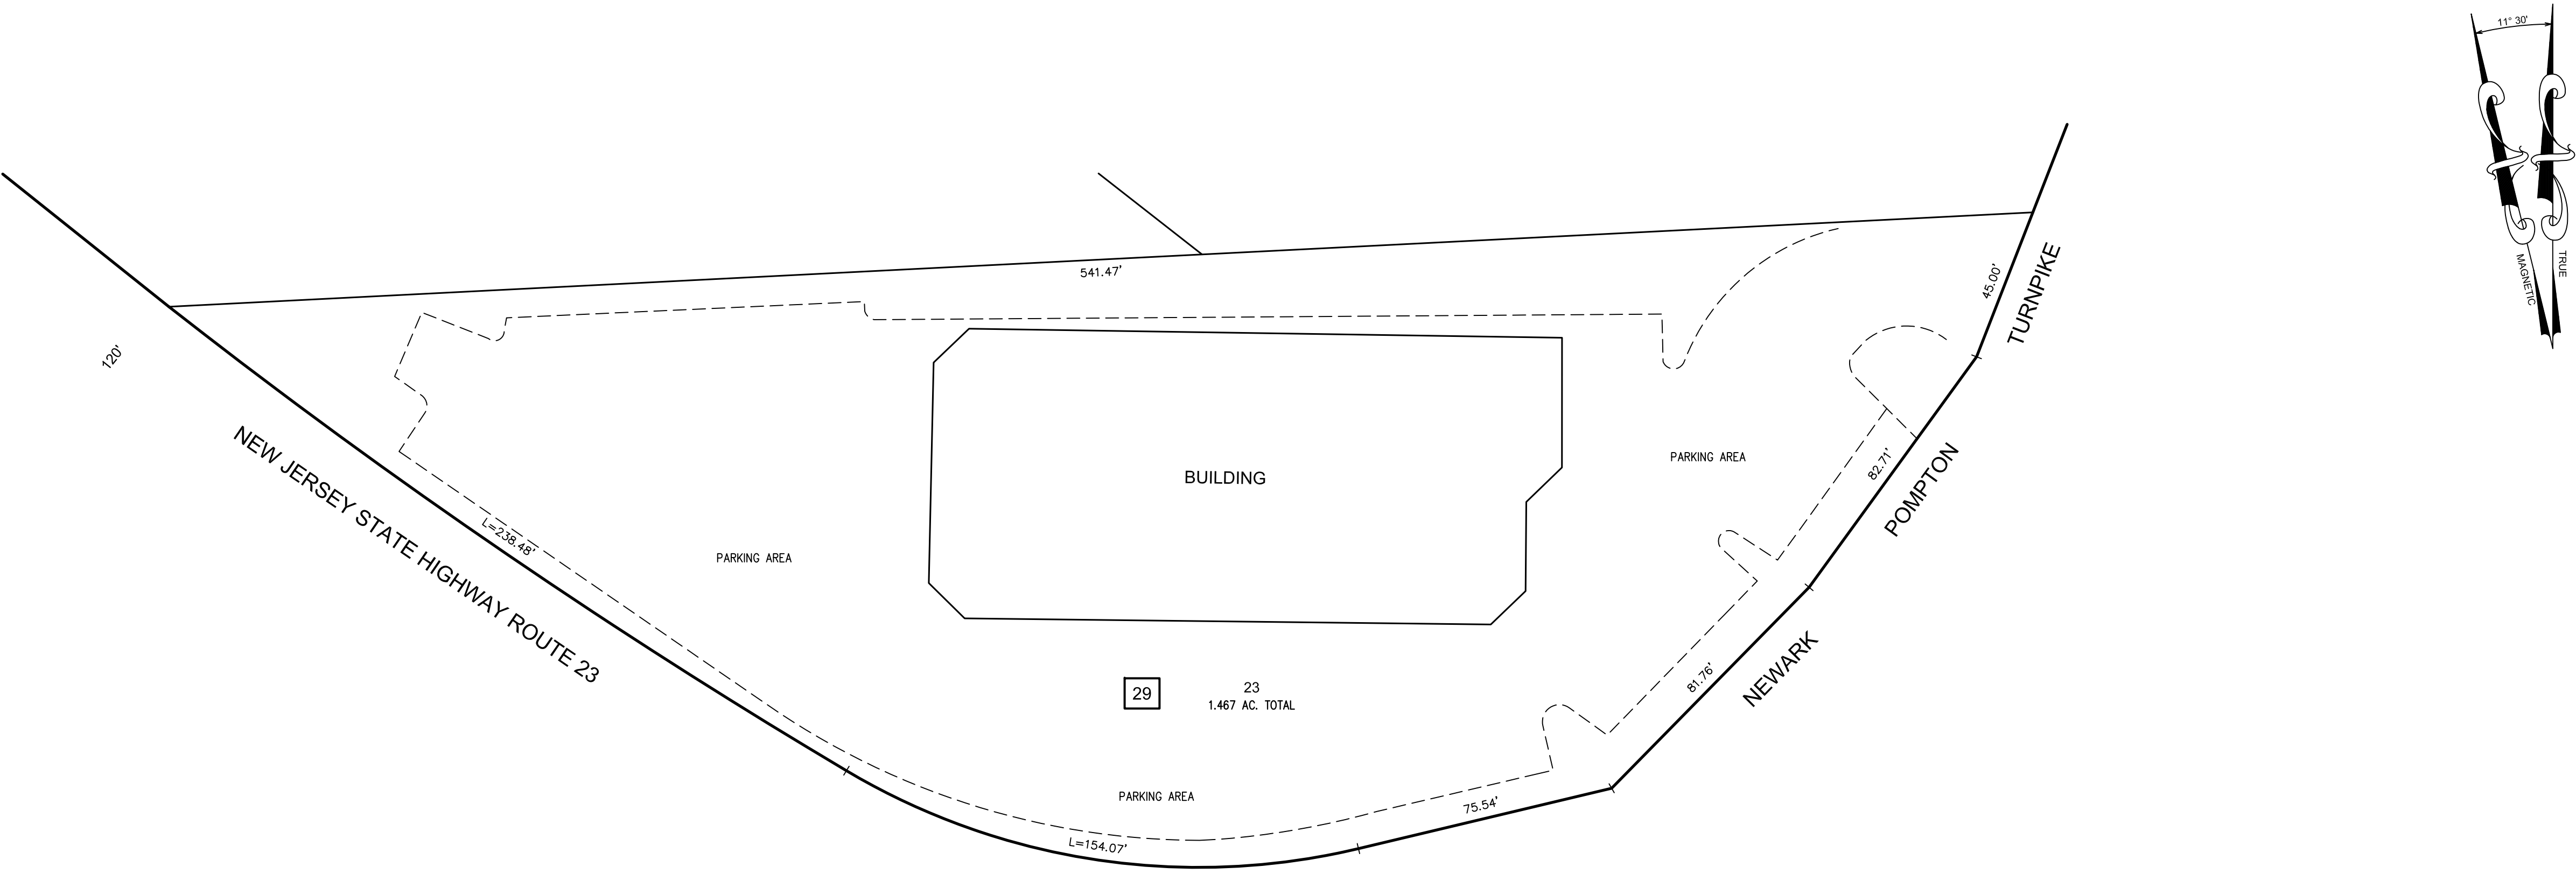

16 CONDOMINIUM UNITS


BLOCK	LOT	ADDRESS	SQ. FT	% INTEREST IN COMMON ELEMENTS	FLOOR
29	23.01	44 ROUTE 23	5022.2	18.39	1
29	23.02	44 ROUTE 23	1027.9	3.76	1
29	23.03	44 ROUTE 23	595.5	2.15	1
29	23.04	44 ROUTE 23	868.9	3.18	1
29	23.05	44 ROUTE 23	1611.1	5.9	1
29	23.06	44 ROUTE 23	2220.0	8.13	1
29	23.09	44 ROUTE 23	1428.9	5.23	2
29	23.10	44 ROUTE 23	1725.0	6.32	2
29	23.11	44 ROUTE 23	1493.0	5.36	2
29	23.12	44 ROUTE 23	1432.8	5.25	2
29	23.13	44 ROUTE 23	3779.5	13.8	2
29	23.15	44 ROUTE 23	3088.3	11.32	2
29	23.16	44 ROUTE 23	3061.5	11.21	G

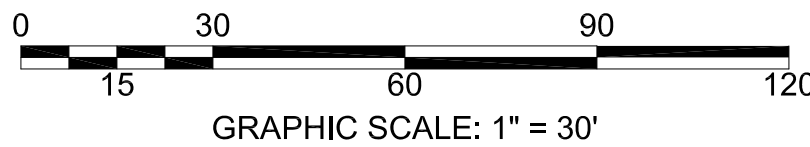

NEW JERSEY DEPARTMENT OF THE TREASURY
DIVISION OF TAXATION
PROPERTY ADMINISTRATION
APPROVED AS A TAX MAP PURSUANT TO THE AUTHORITY OF
N.J.S.A. 54:1-15 & 54:15-1
FOR THE DIRECTOR, DIVISION OF TAXATION
THOMAS CRELLY, CHIEF, LOCAL PROPERTY, FIELD ASSISTANCE
SUPERVISING FIELD REPRESENTATIVE
DATE: FEB 10 2012 SERIAL NO. 982

TAX ASSESSMENT MAP
BOROUGH OF RIVERDALE
MORRIS COUNTY, NEW JERSEY
SCALE: 1"=30' 10/31/2011
ROBERT L. CIGOL
NEW JERSEY LICENSED LAND SURVEYOR
LICENSE NO. 24GS04026100 CERTIFICATE OF AUTHORIZATION NO. 24GA27919000
DMC ASSOCIATES, INC.
211 MAIN STREET
BUTLER, N.J. 07405


THIS MAP HAS BEEN DRAWN USING COMPUTER AIDED DRAFTING/DESIGN (CAD/D) UNDER THE SUPERVISION OF
ROBERT L. CIGOL, N.J.L.S. No. 24GS04026100.
THIS SHEET MODIFIED MARCH 2, 2012. ROBERT L. CIGOL, N.J.L.S.

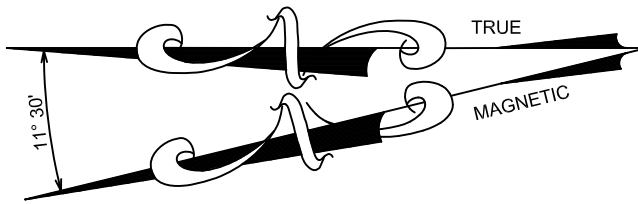

BOROUGH OF POMPTON LAKES
PASSAIC COUNTY

SHEET 6

SHEET 10

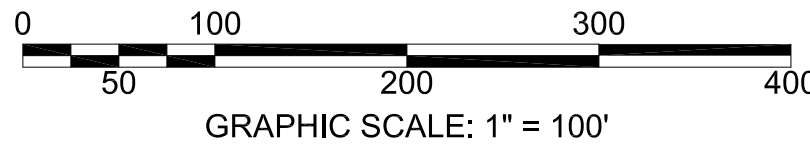


SHEET 6

SHEET 9


NEW JERSEY DEPARTMENT OF THE TREASURY
DIVISION OF TAXATION
PROPERTY ADMINISTRATION
APPROVED AS A TAX MAP PURSUANT TO THE AUTHORITY OF
N.J.S.A. 54:1-15 & 54:50-1
FOR THE DIRECTOR, DIVISION OF TAXATION
THOMAS J. REILLY, C.T.A.
CHIEF, LOCAL PROPERTY FIELD ASSISTANCE
SUE DAVISON, C.T.A.
SUPERVISING FIELD REPRESENTATIVE
DATE: FEB. 10, 2012 SERIAL NO. 982

TAX ASSESSMENT MAP
BOROUGH OF RIVERDALE
MORRIS COUNTY, NEW JERSEY
SCALE: 1"=100' 10/31/2011
ROBERT L. CIGOL
NEW JERSEY LICENSED LAND SURVEYOR
LICENSE NO. 24GS04026100 CERTIFICATE OF AUTHORIZATION NO. 24GA27919000
DMC ASSOCIATES, INC.
211 MAIN STREET
BUTLER, N.J. 07405

SHEET 9

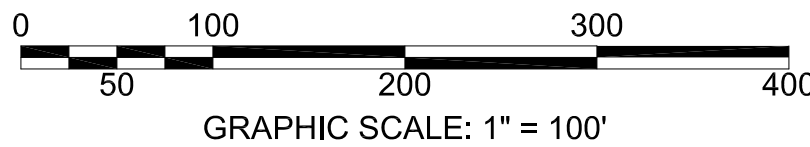

SHEET 11


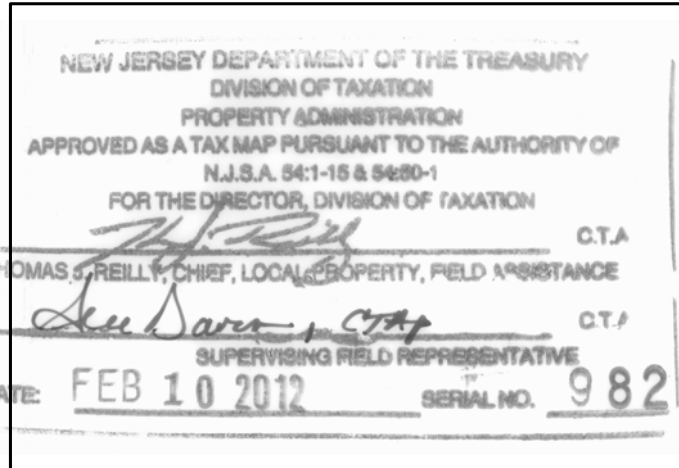


TAX ASSESSMENT MAP
BOROUGH OF RIVERDALE
MORRIS COUNTY, NEW JERSEY
SCALE: 1"=100' 10/31/2011
ROBERT L. CIGOL
NEW JERSEY LICENSED LAND SURVEYOR
LICENSE NO. 24GS04026100 CERTIFICATE OF AUTHORIZATION NO. 24GA27919000
DMC ASSOCIATES, INC.
211 MAIN STREET
BUTLER, N.J. 07405


THIS MAP HAS BEEN DRAWN USING COMPUTER AIDED DRAFTING/DESIGN (CAD/D) UNDER THE SUPERVISION OF
ROBERT L. CIGOL, N.J.L.S. No. 24GS04026100.

SHEET 9

SHEET 10

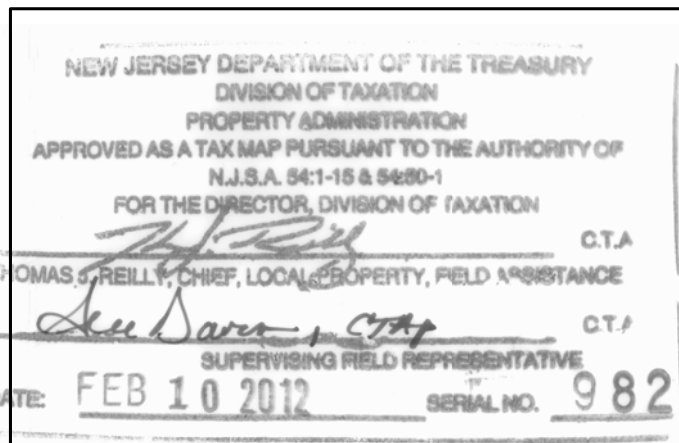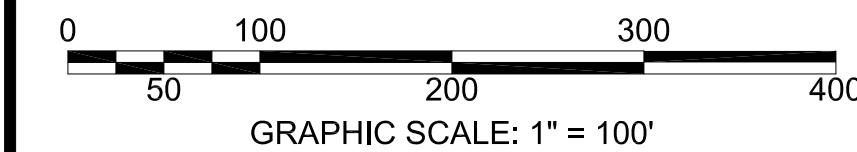

TAX ASSESSMENT MAP
BOROUGH OF RIVERDALE
MORRIS COUNTY, NEW JERSEY
SCALE: 1"=100' 10/31/2011
ROBERT L. CIGOL
NEW JERSEY LICENSED LAND SURVEYOR
LICENSE NO. 24GS04026100 CERTIFICATE OF AUTHORIZATION NO. 24GA27919000
DMC ASSOCIATES, INC.
211 MAIN STREET
BUTLER, N.J. 07405

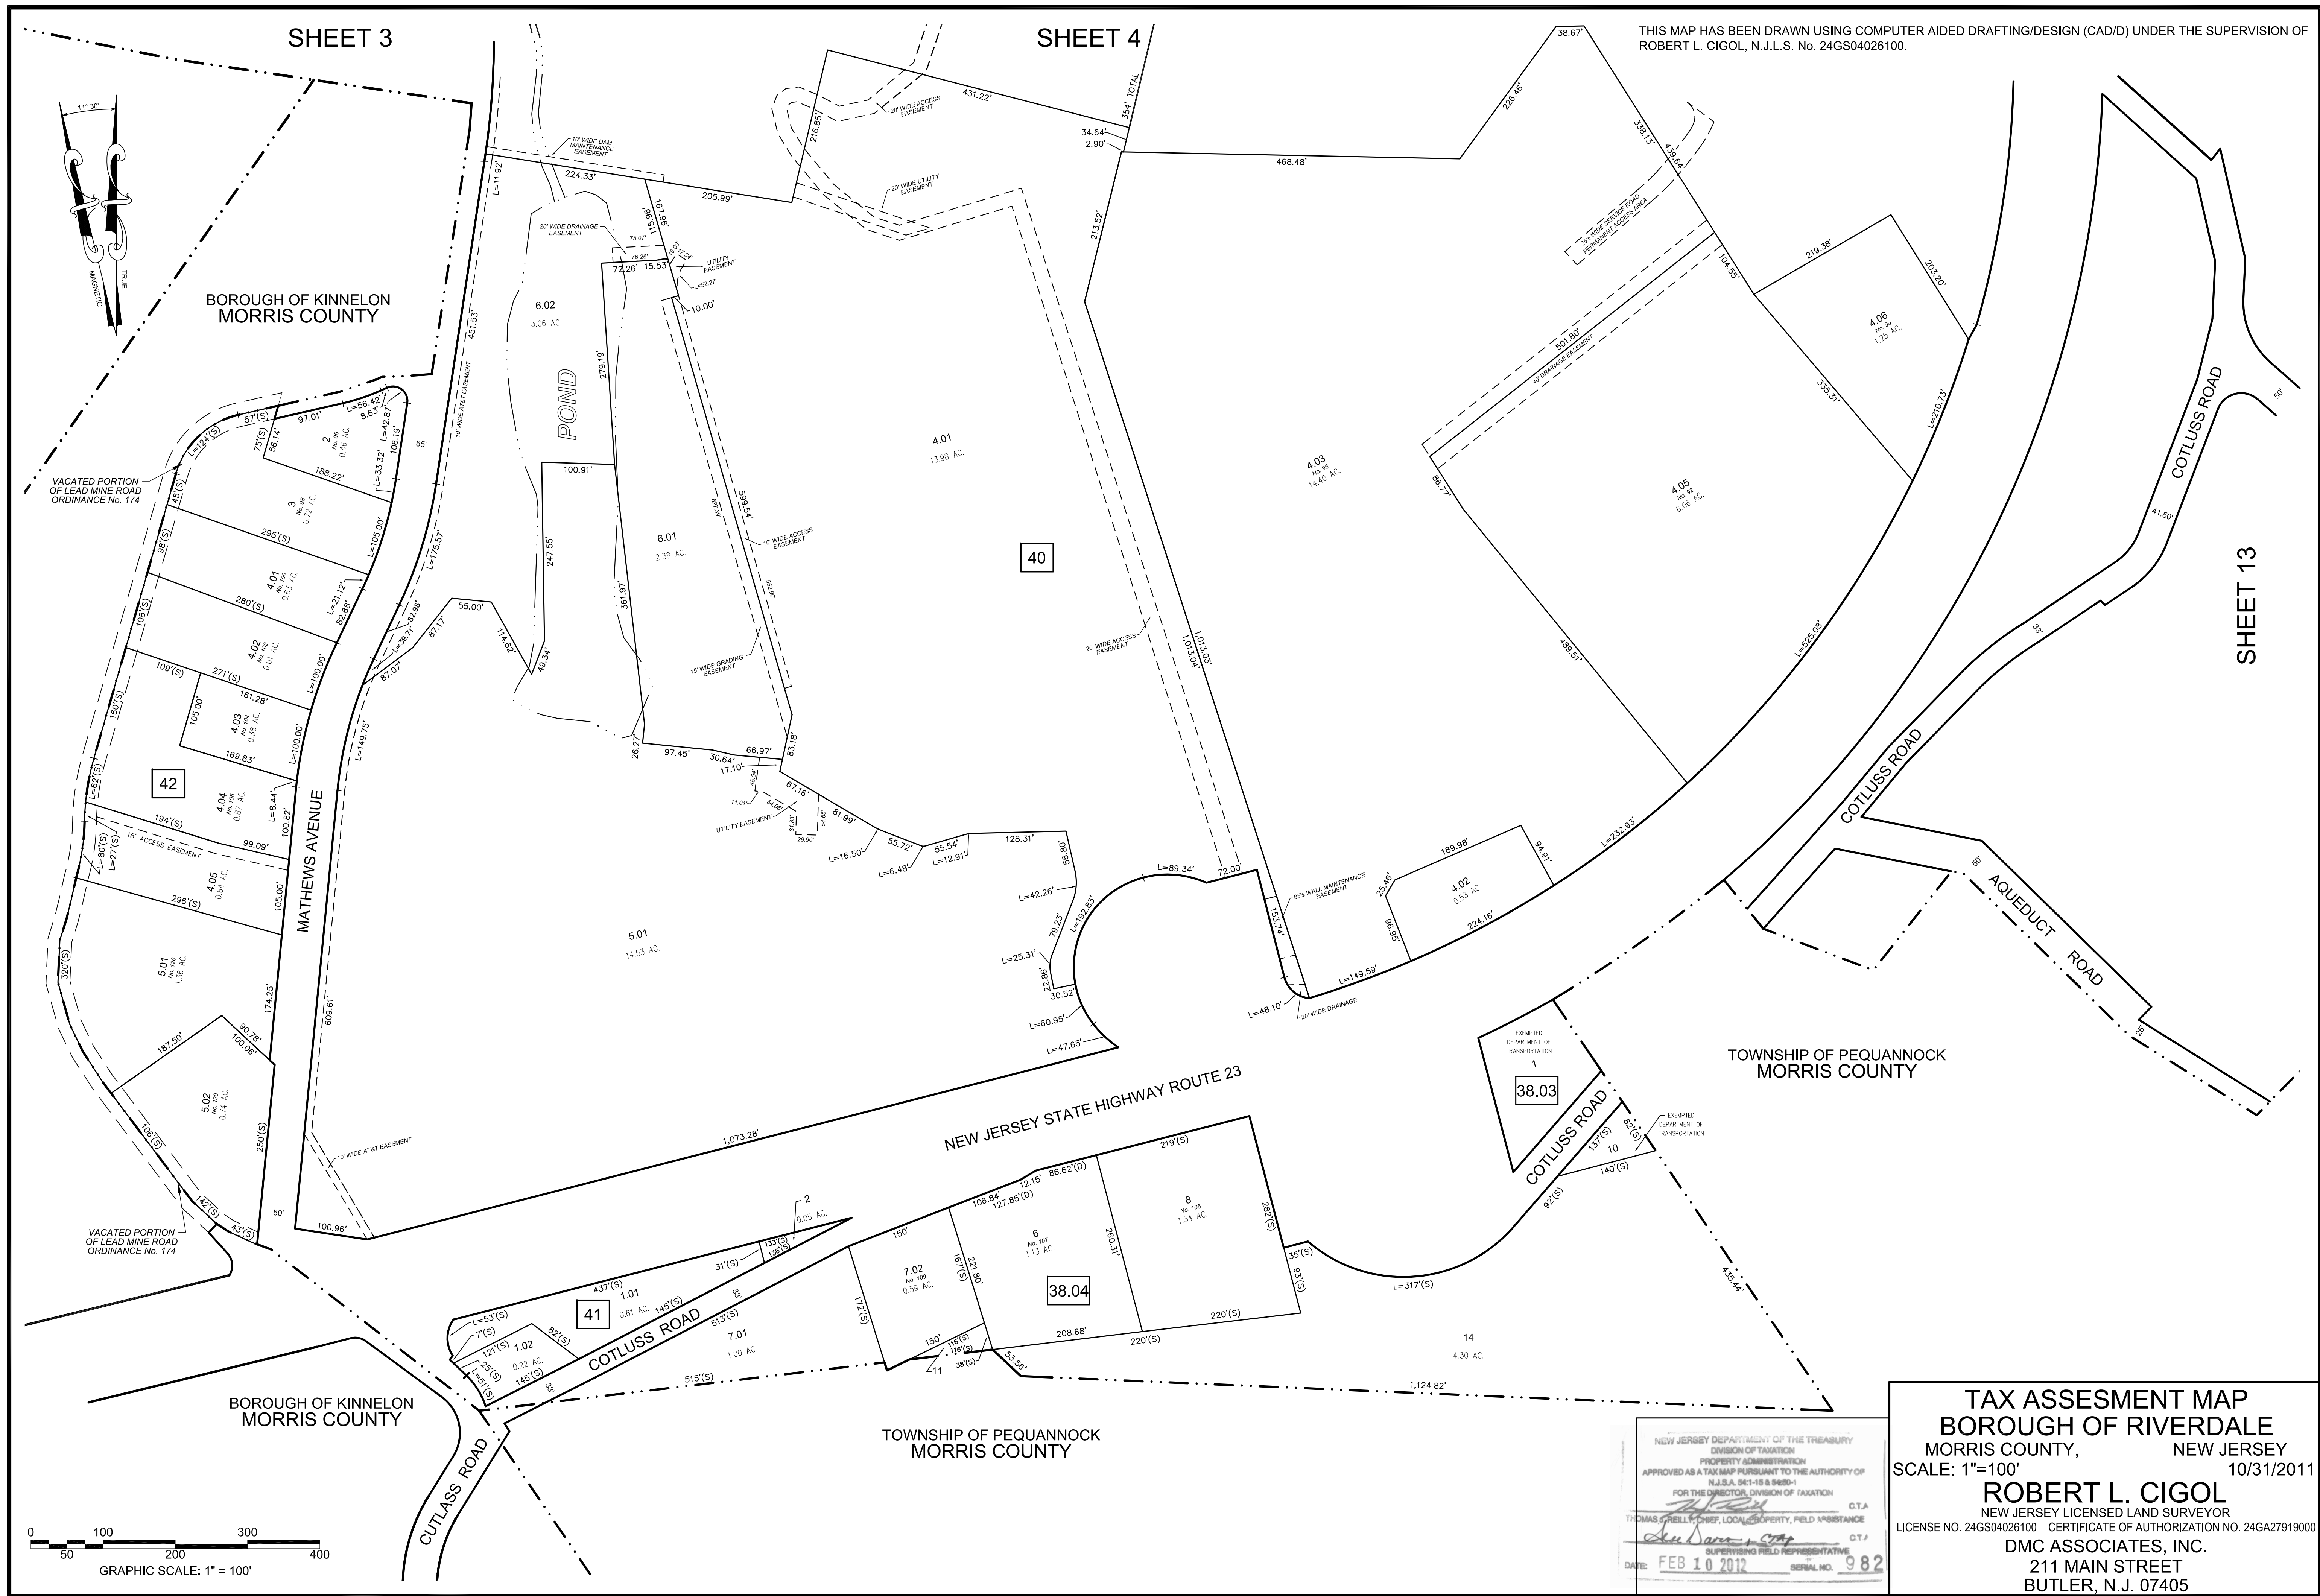

THIS MAP HAS BEEN DRAWN USING COMPUTER AIDED DRAFTING/DESIGN (CAD/D) UNDER THE SUPERVISION OF
ROBERT L. CIGOL, N.J.L.S. No. 24GS04026100.
THIS SHEET MODIFIED MARCH 2, 2012. ROBERT L. CIGOL, N.J.L.S.



TAX ASSESSMENT MAP
BOROUGH OF RIVERDALE
MORRIS COUNTY, NEW JERSEY
SCALE: 1"=100' 10/31/2011
ROBERT L. CIGOL
NEW JERSEY LICENSED LAND SURVEYOR
LICENSE NO. 24GS04026100 CERTIFICATE OF AUTHORIZATION NO. 24GA27919000
DMC ASSOCIATES, INC.
211 MAIN STREET
BUTLER, N.J. 07405


NEW JERSEY DEPARTMENT OF THE TREASURY
DIVISION OF TAXATION
PROPERTY ADMINISTRATION
APPROVED AS A TAX MAP PURSUANT TO THE AUTHORITY OF
N.J.S.A. 54:1-15 & 54:50-1
FOR THE DIRECTOR, DIVISION OF TAXATION
THOMAS J. REILLY, C.T.A.
CHIEF, LOCAL PROPERTY FIELD ASSISTANCE
SUE DAVISON, C.T.A.
SUPERVISING FIELD REPRESENTATIVE
DATE: FEB. 10, 2012 SERIAL NO. 982

SHEET 14

THIS MAP HAS BEEN DRAWN USING COMPUTER AIDED DRAFTING/DESIGN (CAD/D) UNDER THE SUPERVISION OF
ROBERT L. CIGOL, N.J.L.S. No. 24GS04026100.

SHEET 16

SHEET 13

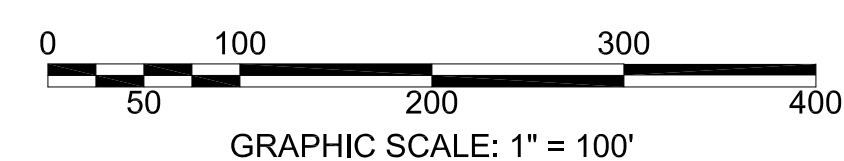


TOWNSHIP OF PEQUANNOCK
MORRIS COUNTY

TAX ASSESSMENT MAP
BOROUGH OF RIVERDALE
MORRIS COUNTY, NEW JERSEY
SCALE: 1"=100' 10/31/2011
ROBERT L. CIGOL
NEW JERSEY LICENSED LAND SURVEYOR
LICENSE NO. 24GS04026100 CERTIFICATE OF AUTHORIZATION NO. 24GA27919000
DMC ASSOCIATES, INC.
211 MAIN STREET
BUTLER, N.J. 07405

15




THIS MAP HAS BEEN DRAWN USING COMPUTER AIDED DRAFTING/DESIGN (CAD/D) UNDER THE SUPERVISION OF
ROBERT L. CIGOL, N.J.L.S. No. 24GS04026100.

SHEET 7

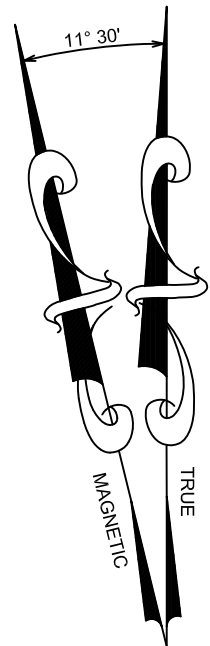

SHEET 15

SHEET 11

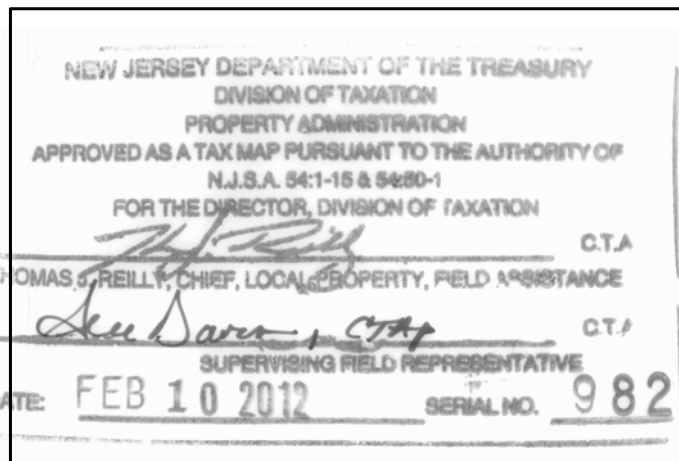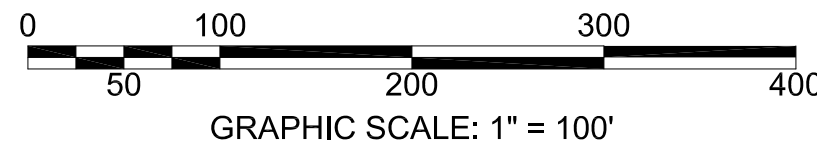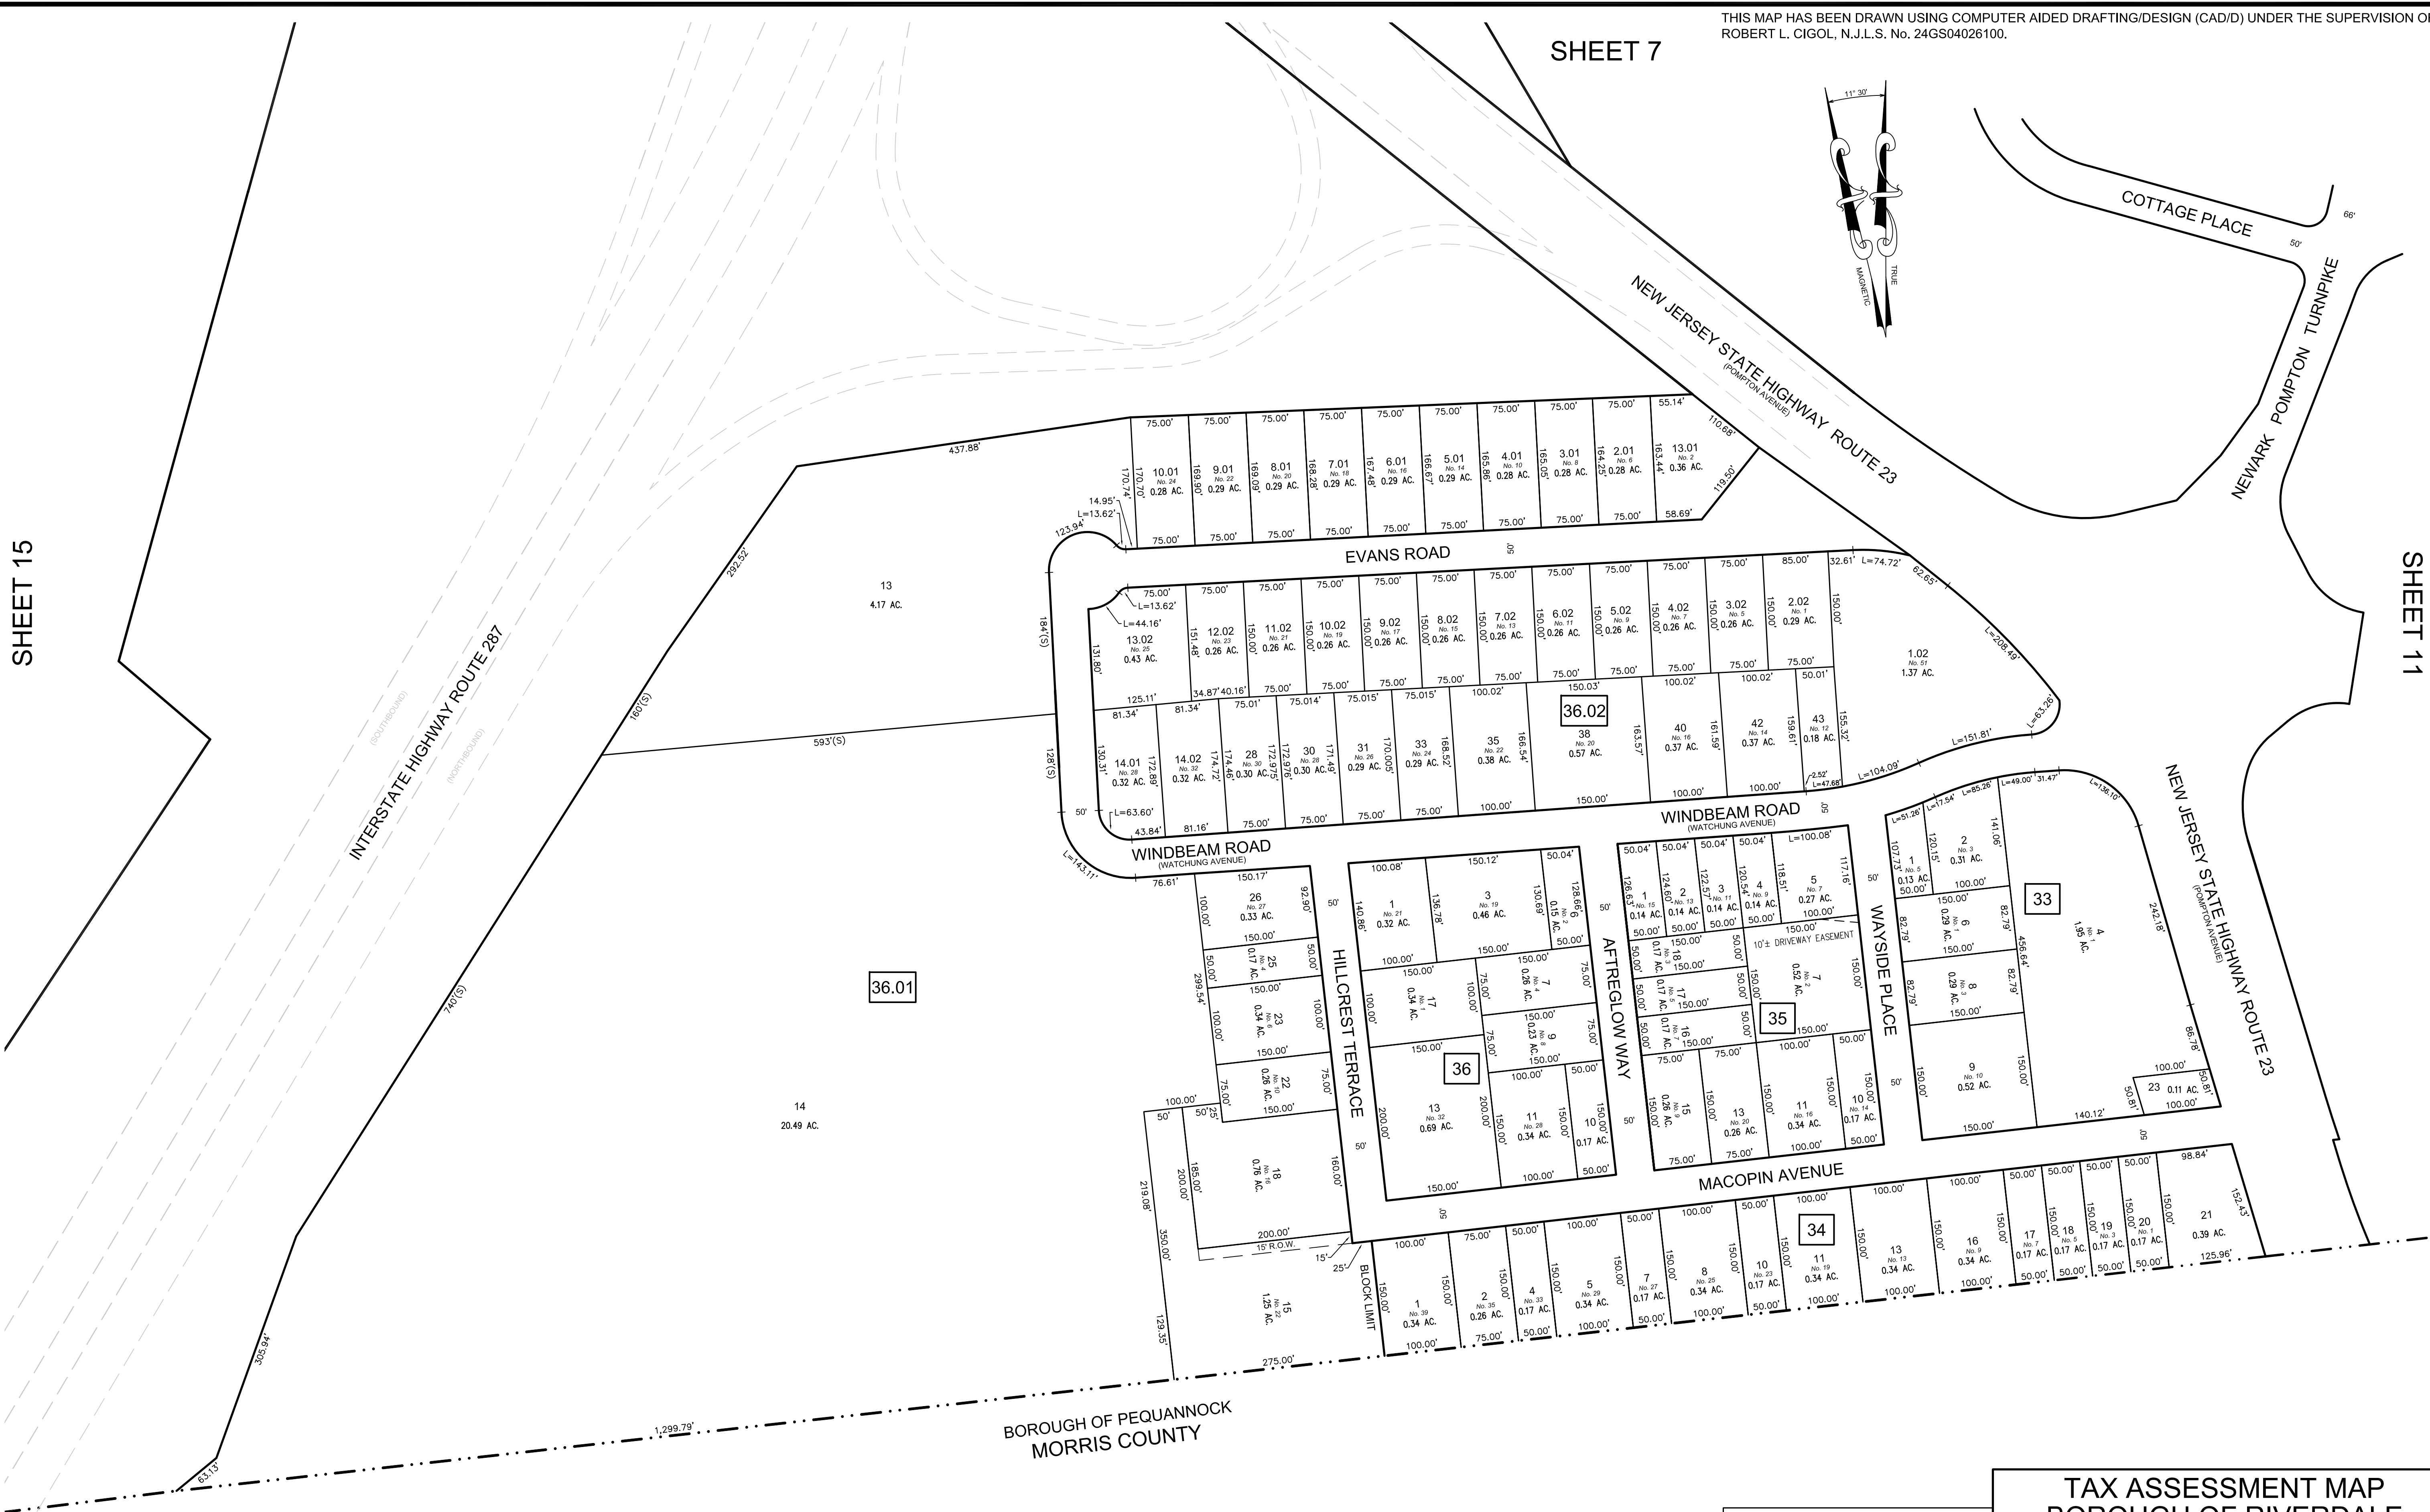

TAX ASSESSMENT MAP
BOROUGH OF RIVERDALE
MORRIS COUNTY, NEW JERSEY
SCALE: 1"=100' 10/31/2011
ROBERT L. CIGOL
NEW JERSEY LICENSED LAND SURVEYOR
LICENSE NO. 24GS04026100 CERTIFICATE OF AUTHORIZATION NO. 24GA27919000
DMC ASSOCIATES, INC.
211 MAIN STREET
BUTLER, N.J. 07405